

I-76 & Bromley Lane Roundabout Improvements

City of Brighton
Public Works

PROJECT

FINANCIAL


I-76 & BROMLEY LANE ROUNDABOUT IMPROVEMENTS

**EXISTING
CONDITIONS**

**PLANNED
IMPROVEMENTS**

**KEY
FACTORS**

EXISTING CONDITIONS

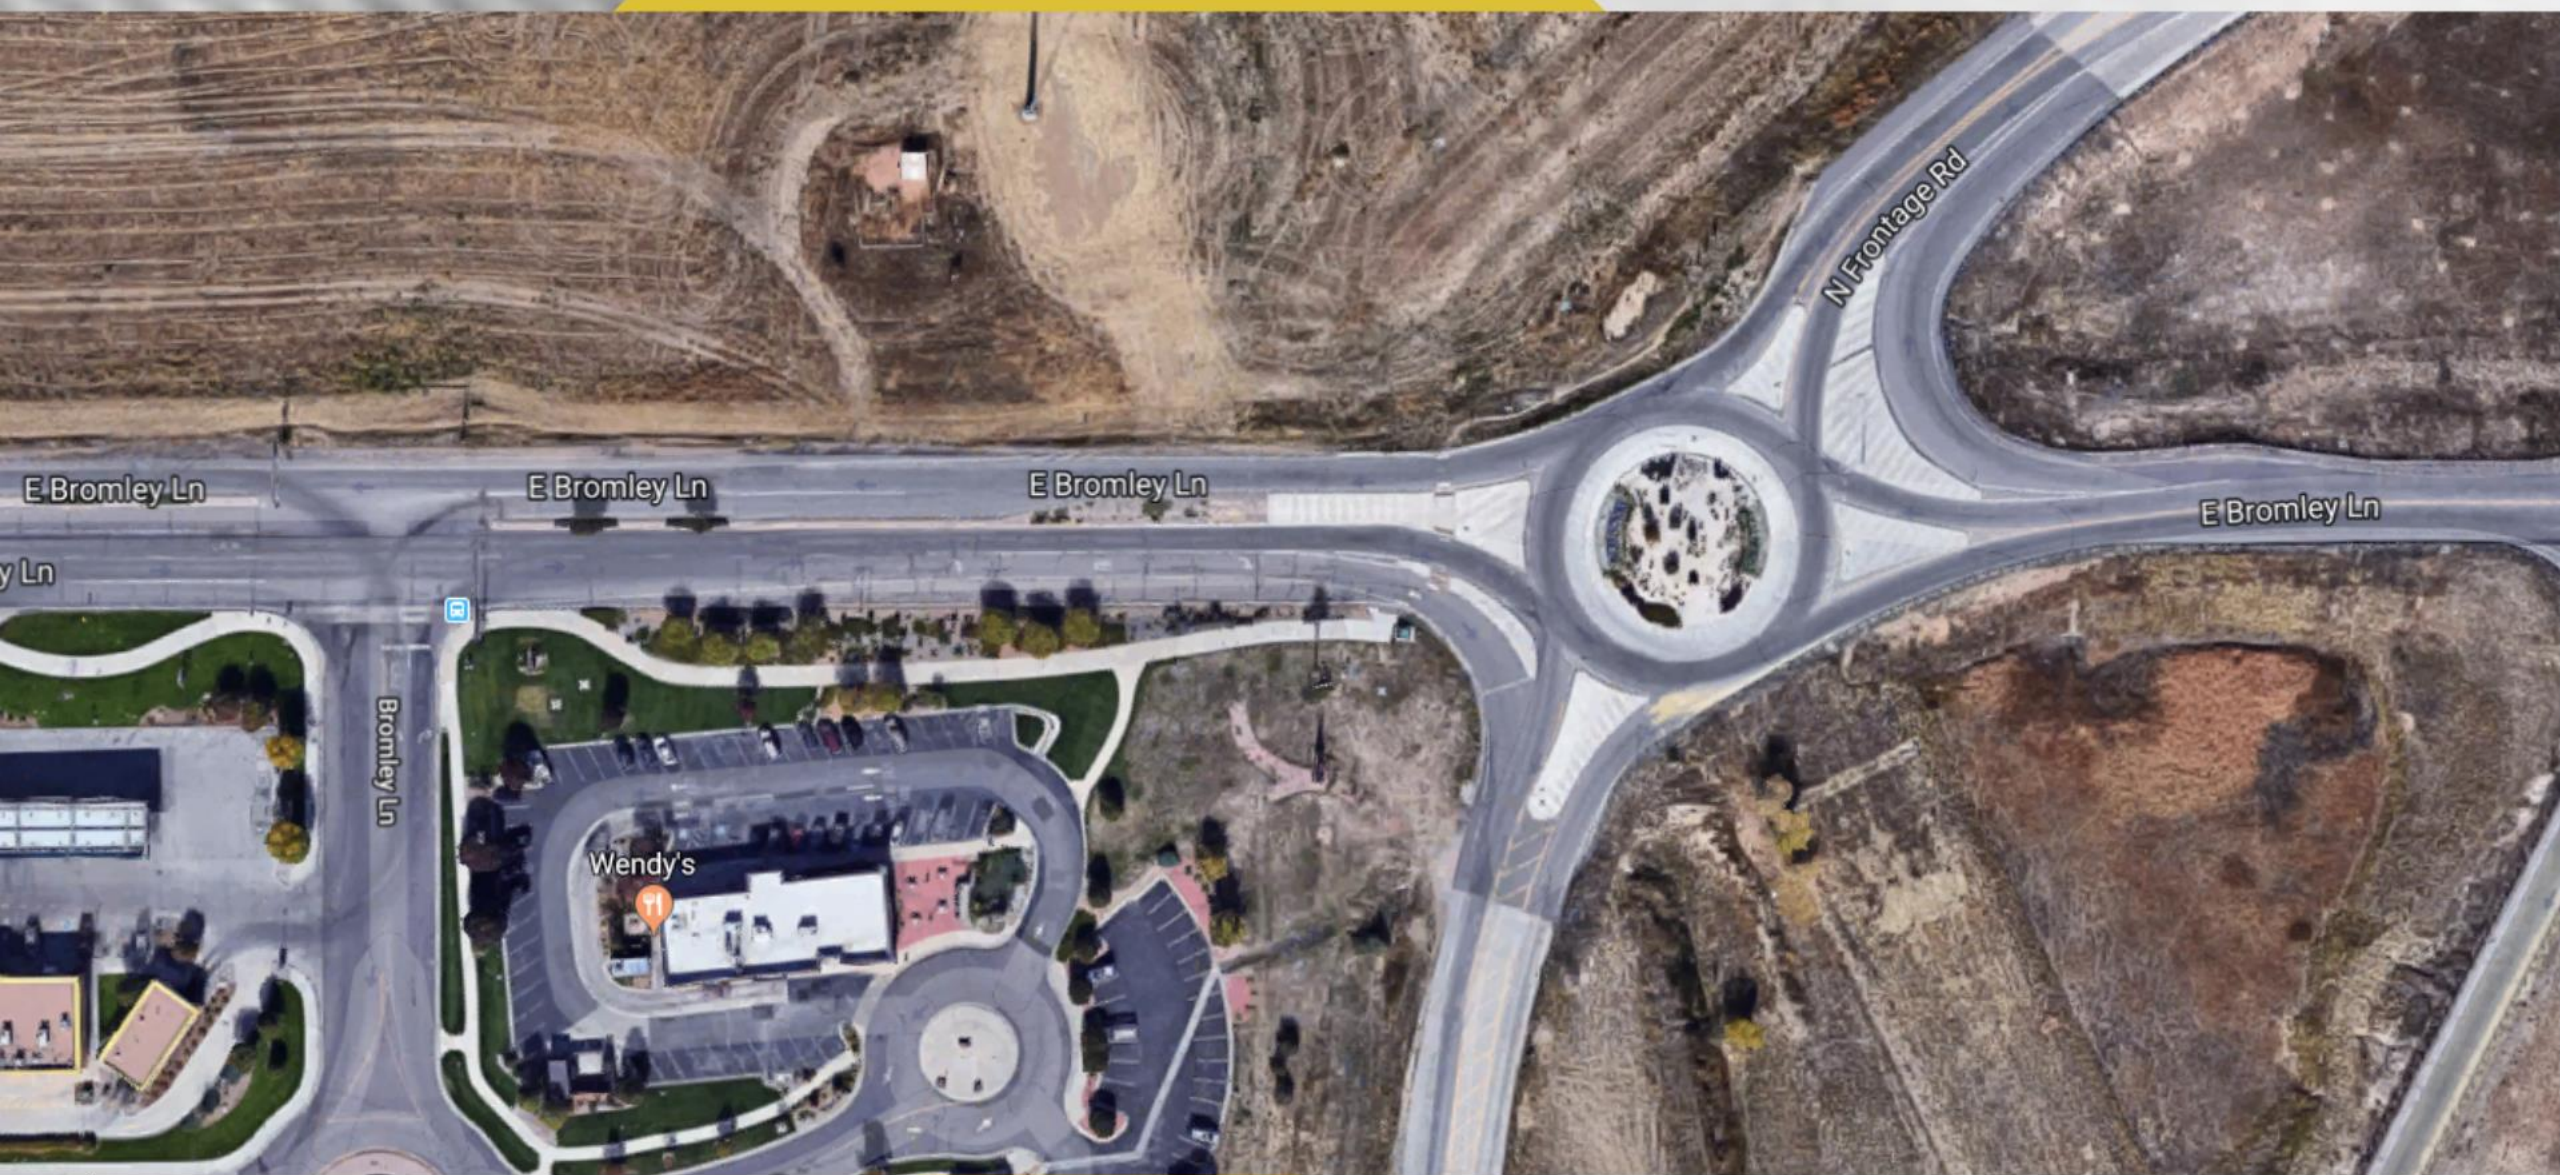



N Frontage Rd

Bromley Ln

E Bromley Ln



N Frontage Rd

Bromley Ln

E Bromley Ln




IMPROVEMENTS

2 MAIN COMPONENTS

ROUNDAABOUT

**I-76 WEST
RAMP**

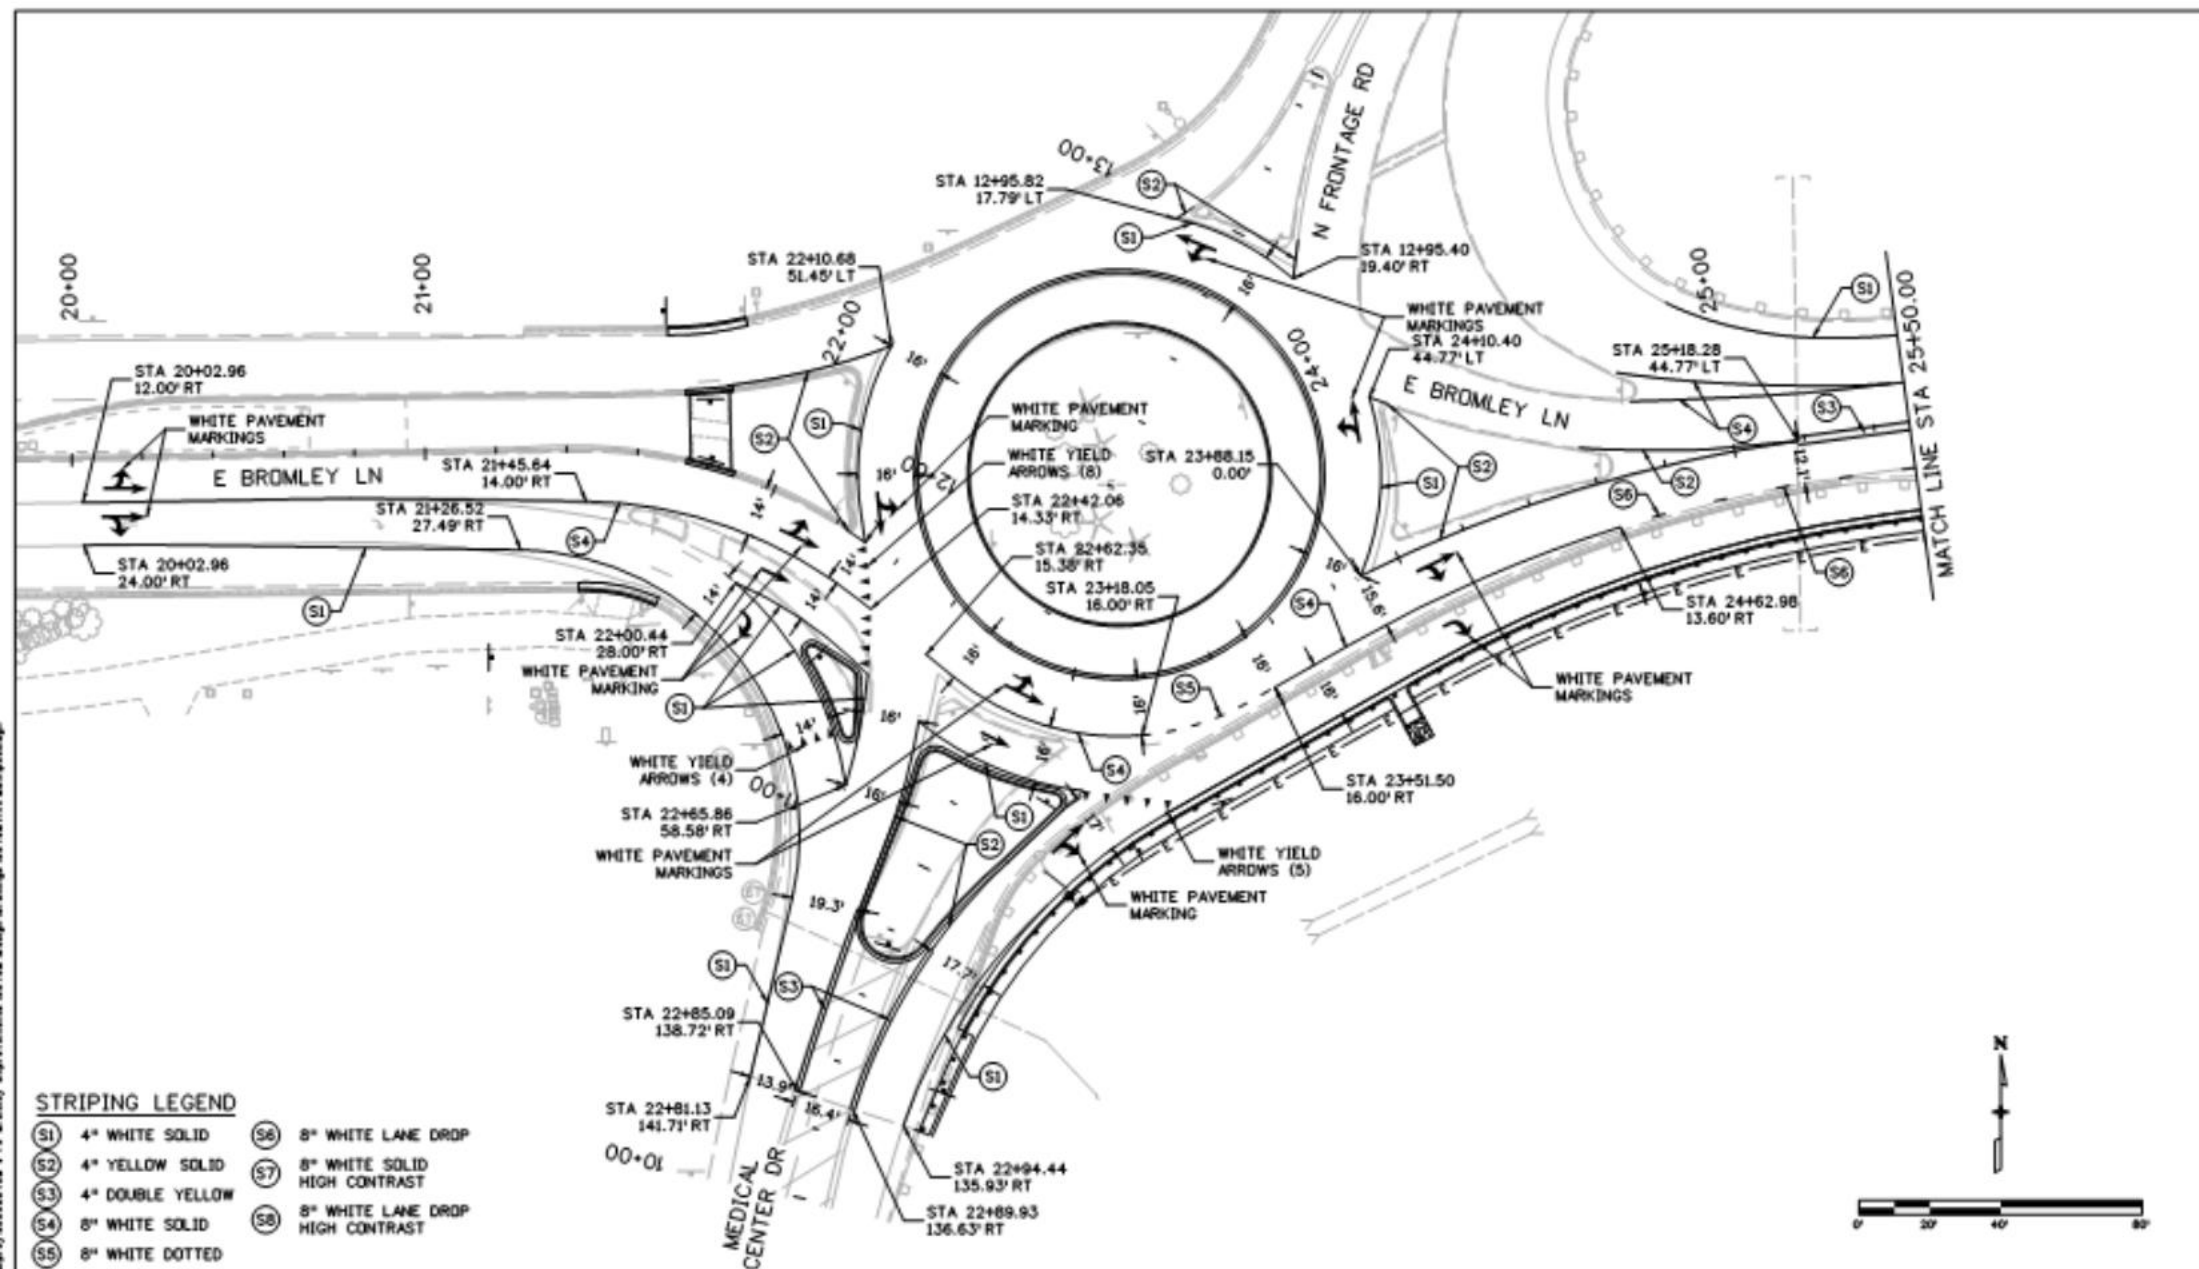

STRIPING LEGEND

- | | |
|-----------------------|---------------------------------------|
| (S1) 4" WHITE SOLID | (S6) 8" WHITE LANE DROP |
| (S2) 4" YELLOW SOLID | (S7) 8" WHITE SOLID HIGH CONTRAST |
| (S3) 4" DOUBLE YELLOW | (S8) 8" WHITE LANE DROP HIGH CONTRAST |
| (S4) 8" WHITE SOLID | |
| (S5) 8" WHITE DOTTED | |

Print Date: 12/14/2017
 File Name: 55402TRAF_Stripe01.dgn
 Horiz. Scale: 1"=40' Vert. Scale: As Noted
 Unit Information Unit Leader Initials

Sheet Revisions

Date	Comments	Init.



Brighton

As Constructed

No Revisions:

Revised:

Void:

I-76 @ E BROMLEY LN STRIPING PLANS

Designer: L.Lauvray

Detailer: B.Klassen

Sheet Subst: STRIPING


Structure


Numbers

Subst Sheets: 1 of 2

Project No./Code

Sheet Number 34

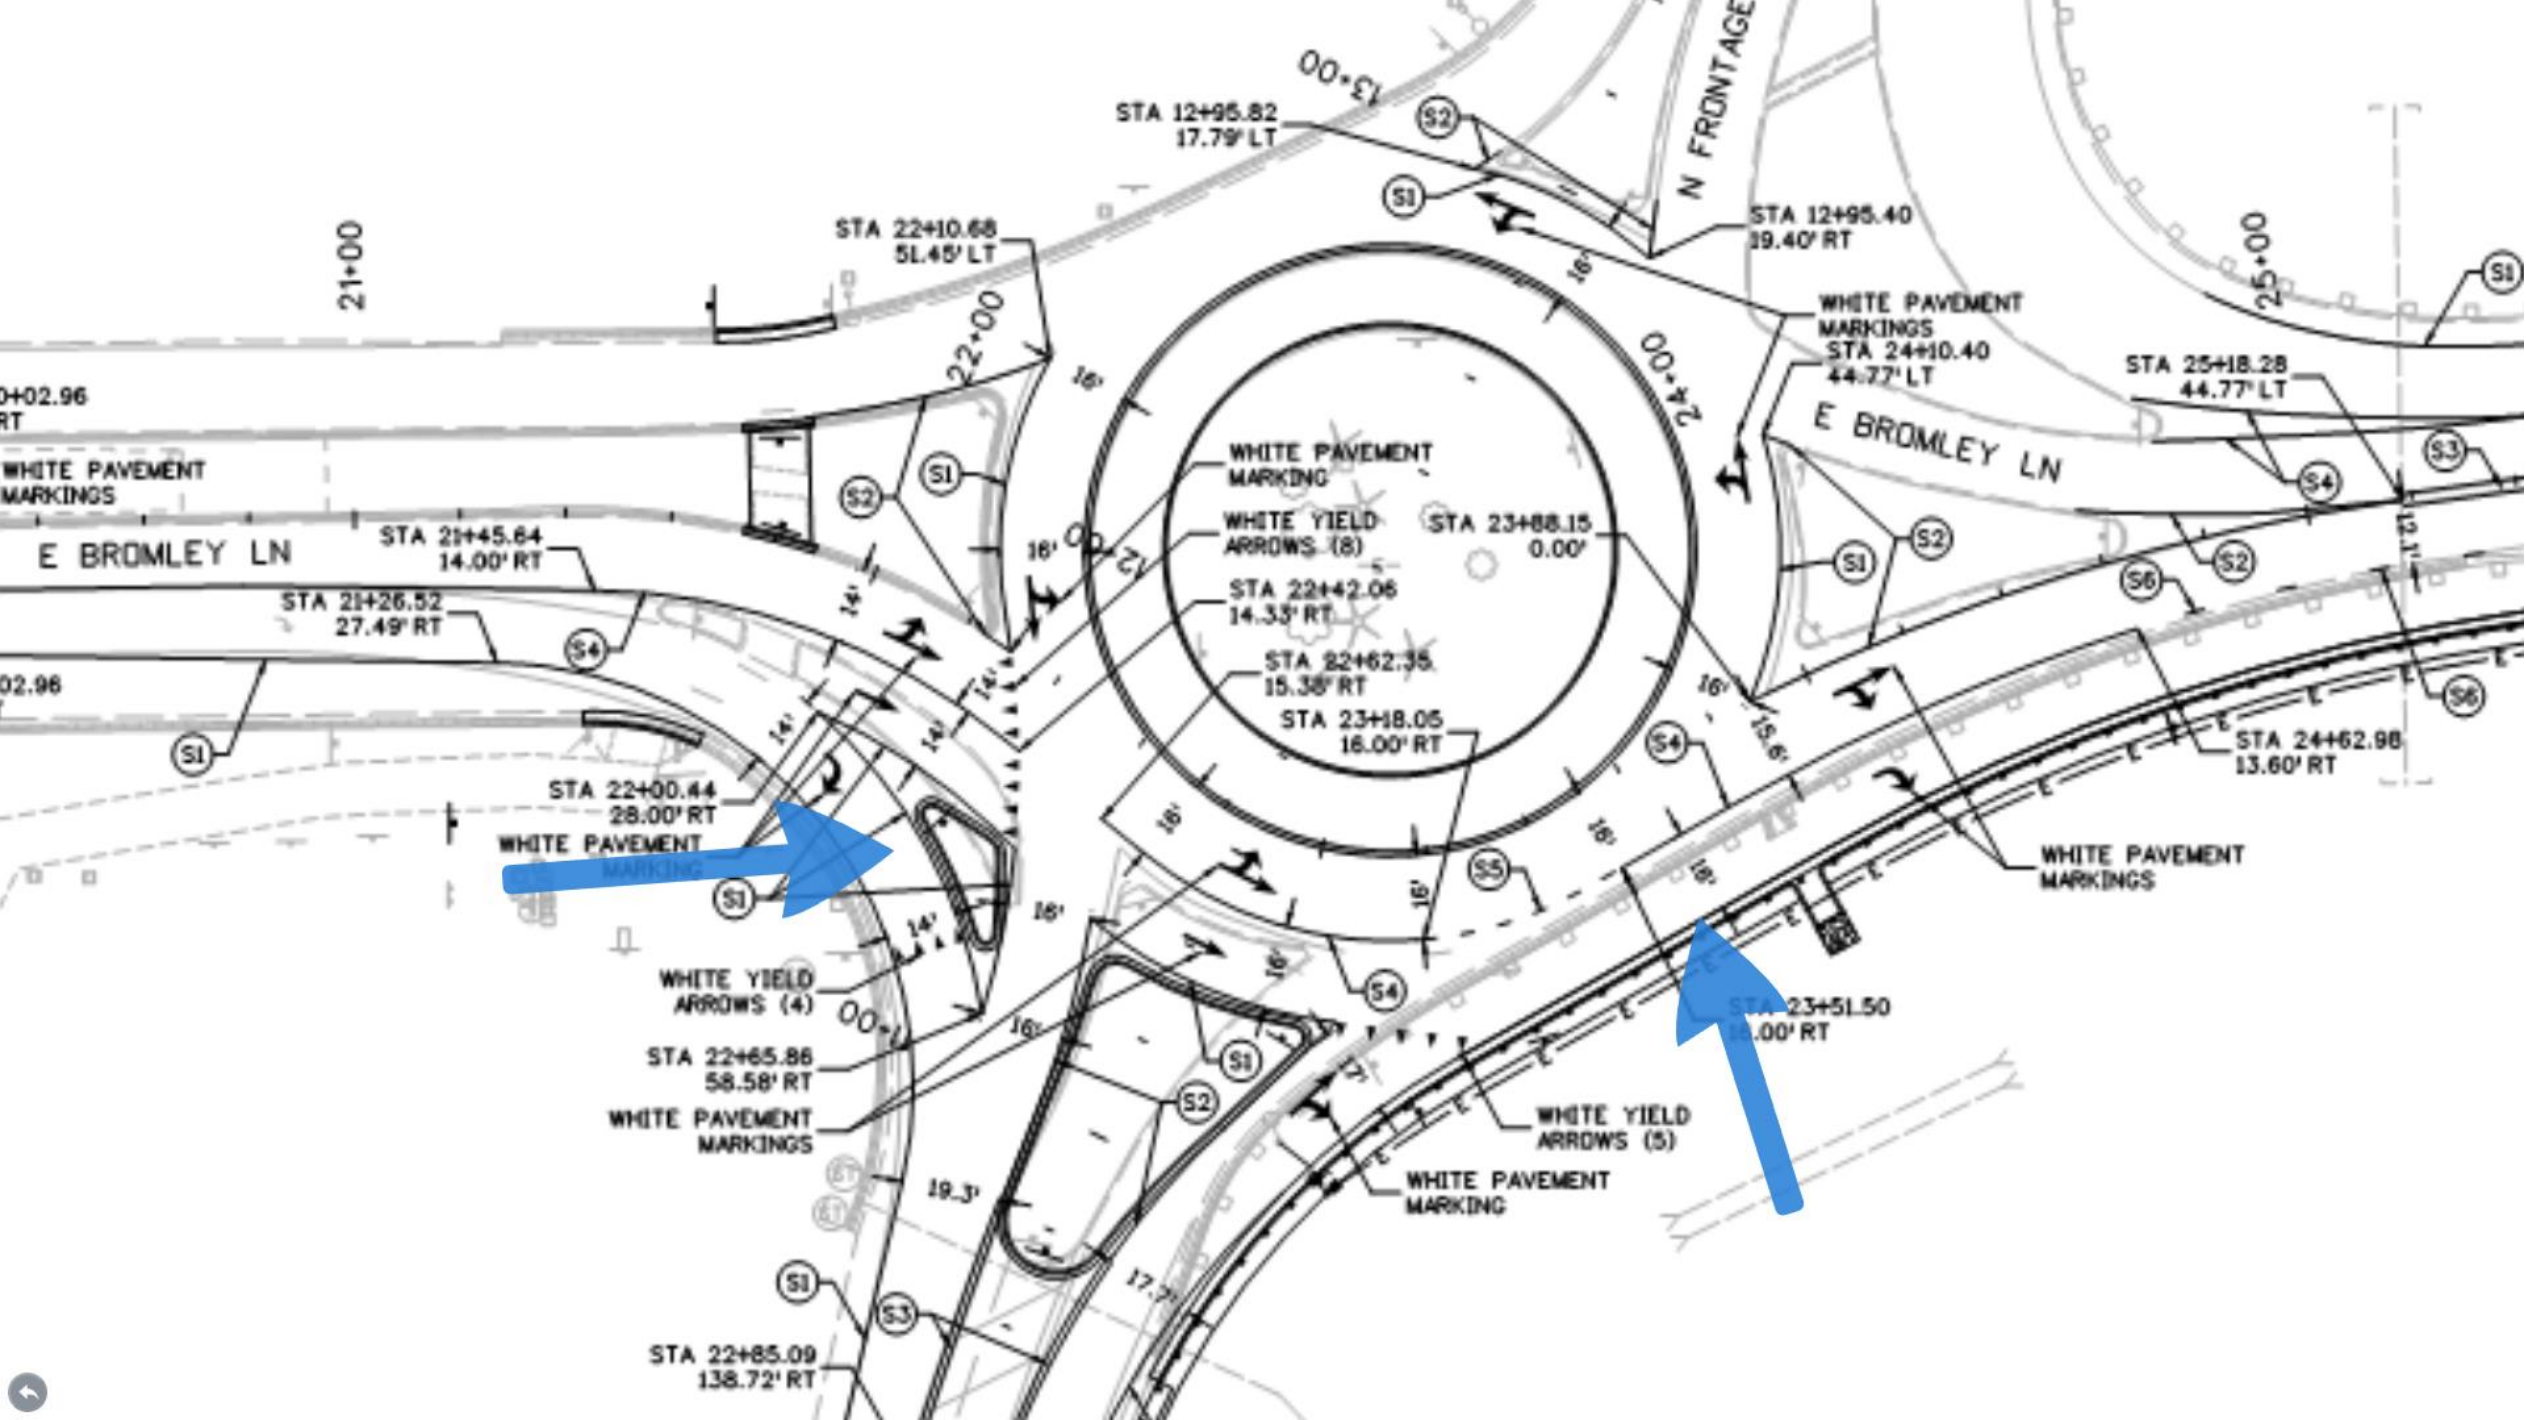

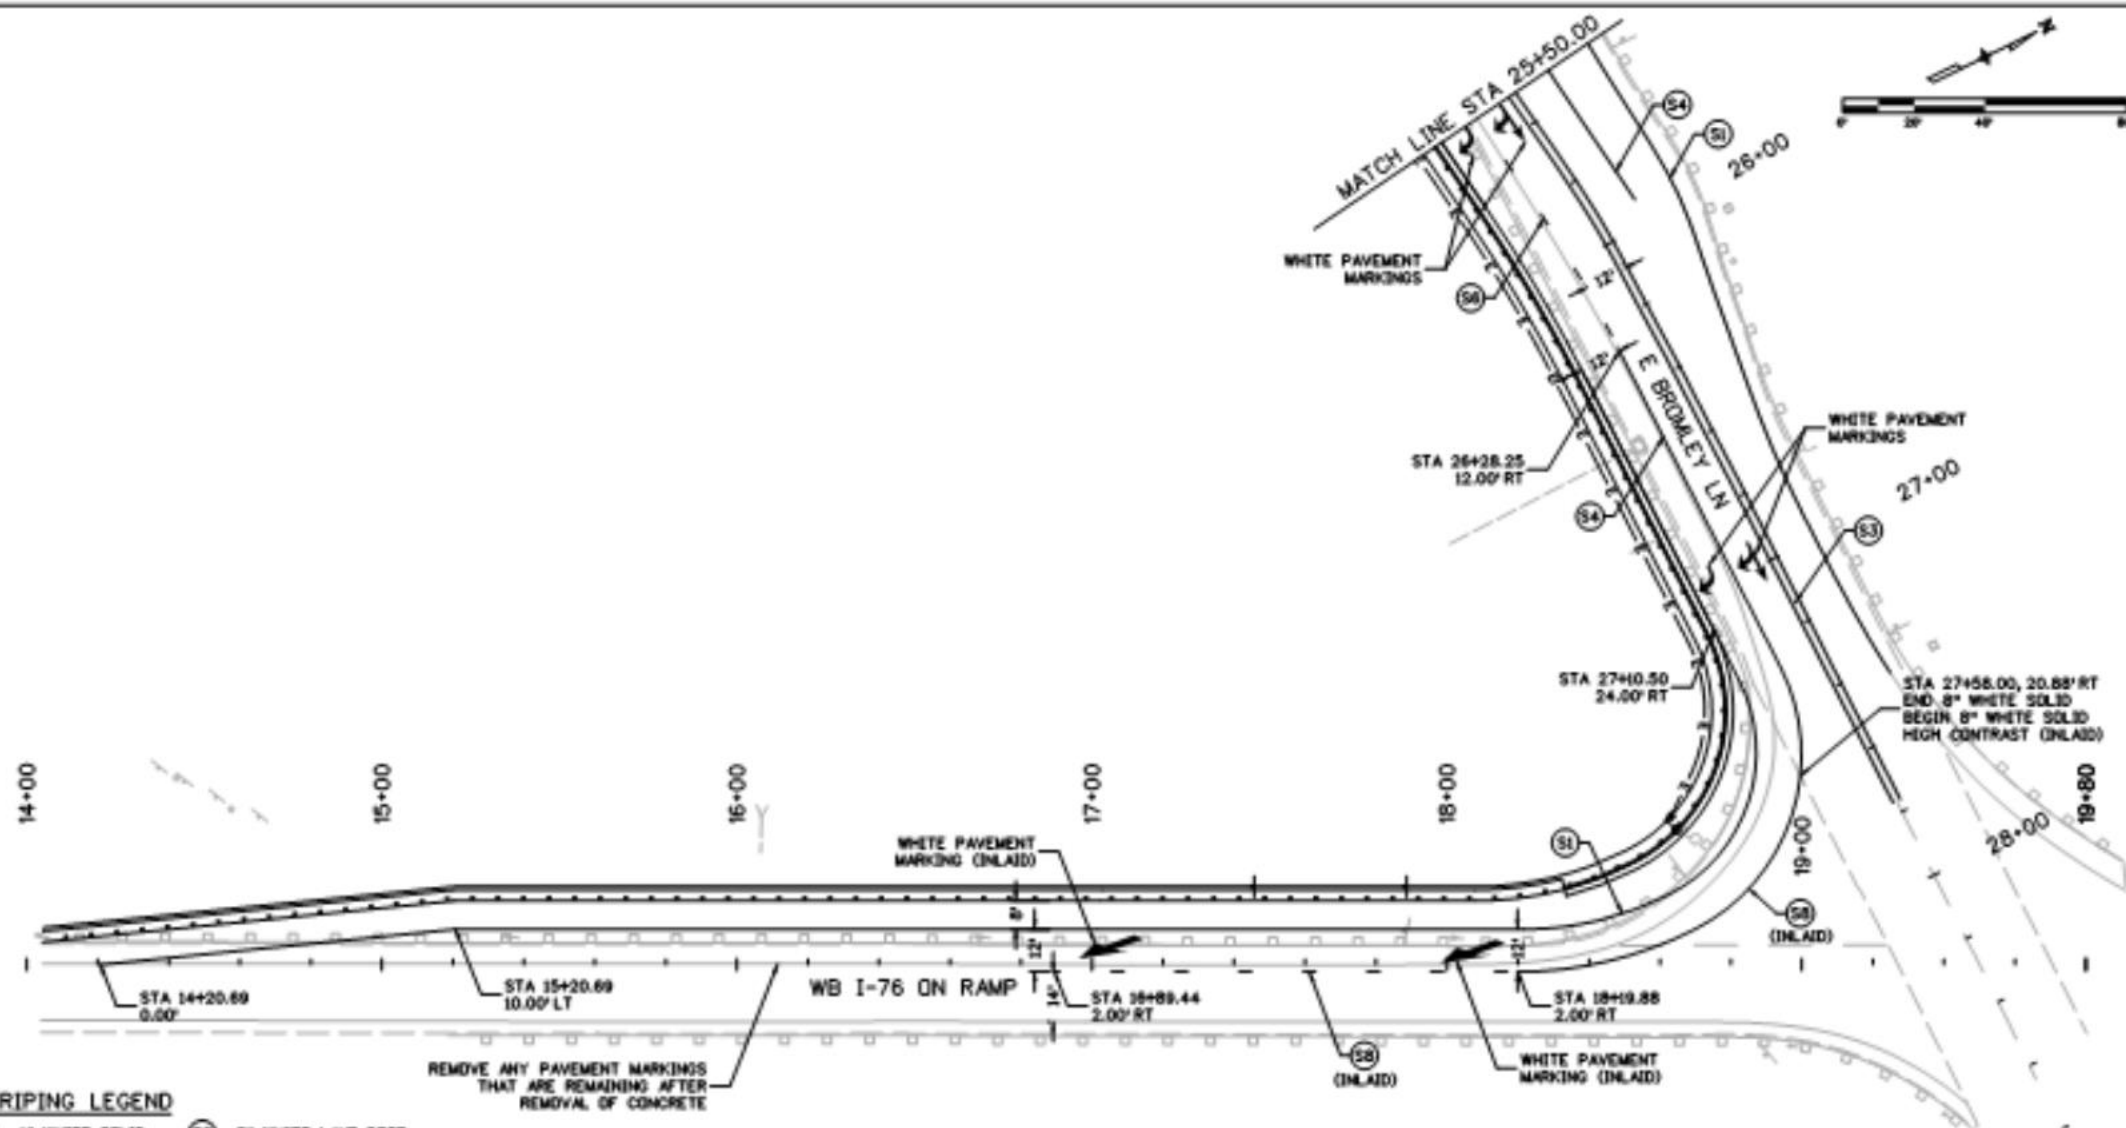

STRIPING LEGEND

- | | |
|-----------------------|---------------------------------------|
| (S1) 4" WHITE SOLID | (S6) 8" WHITE LANE DROP |
| (S2) 4" YELLOW SOLID | (S7) 8" WHITE SOLID HIGH CONTRAST |
| (S3) 4" DOUBLE YELLOW | (S8) 8" WHITE LANE DROP HIGH CONTRAST |
| (S4) 8" WHITE SOLID | |
| (S5) 8" WHITE DOTTED | |

REMOVE ANY PAVEMENT MARKINGS THAT ARE REMAINING AFTER REMOVAL OF CONCRETE

Print Date: 12/14/2017

File Name: 554021RM_Strip02.dgn

Horiz. Scale: 1:40

Unit Information Unit Leader Initials

Sheet Revisions

Date:	Comments	Init.



Brighton

As Constructed

No Revisions

Revised:

Void:

I-76 @ E BROMLEY LN
STRIPING PLANS

Designer:

L. Lowrey

Detailer:

B. Klossen

Sheet Subject:

STRIPING

Structure


Numbers

Sheet Number

2 of 2

Project No./Code

Sheet Number 33

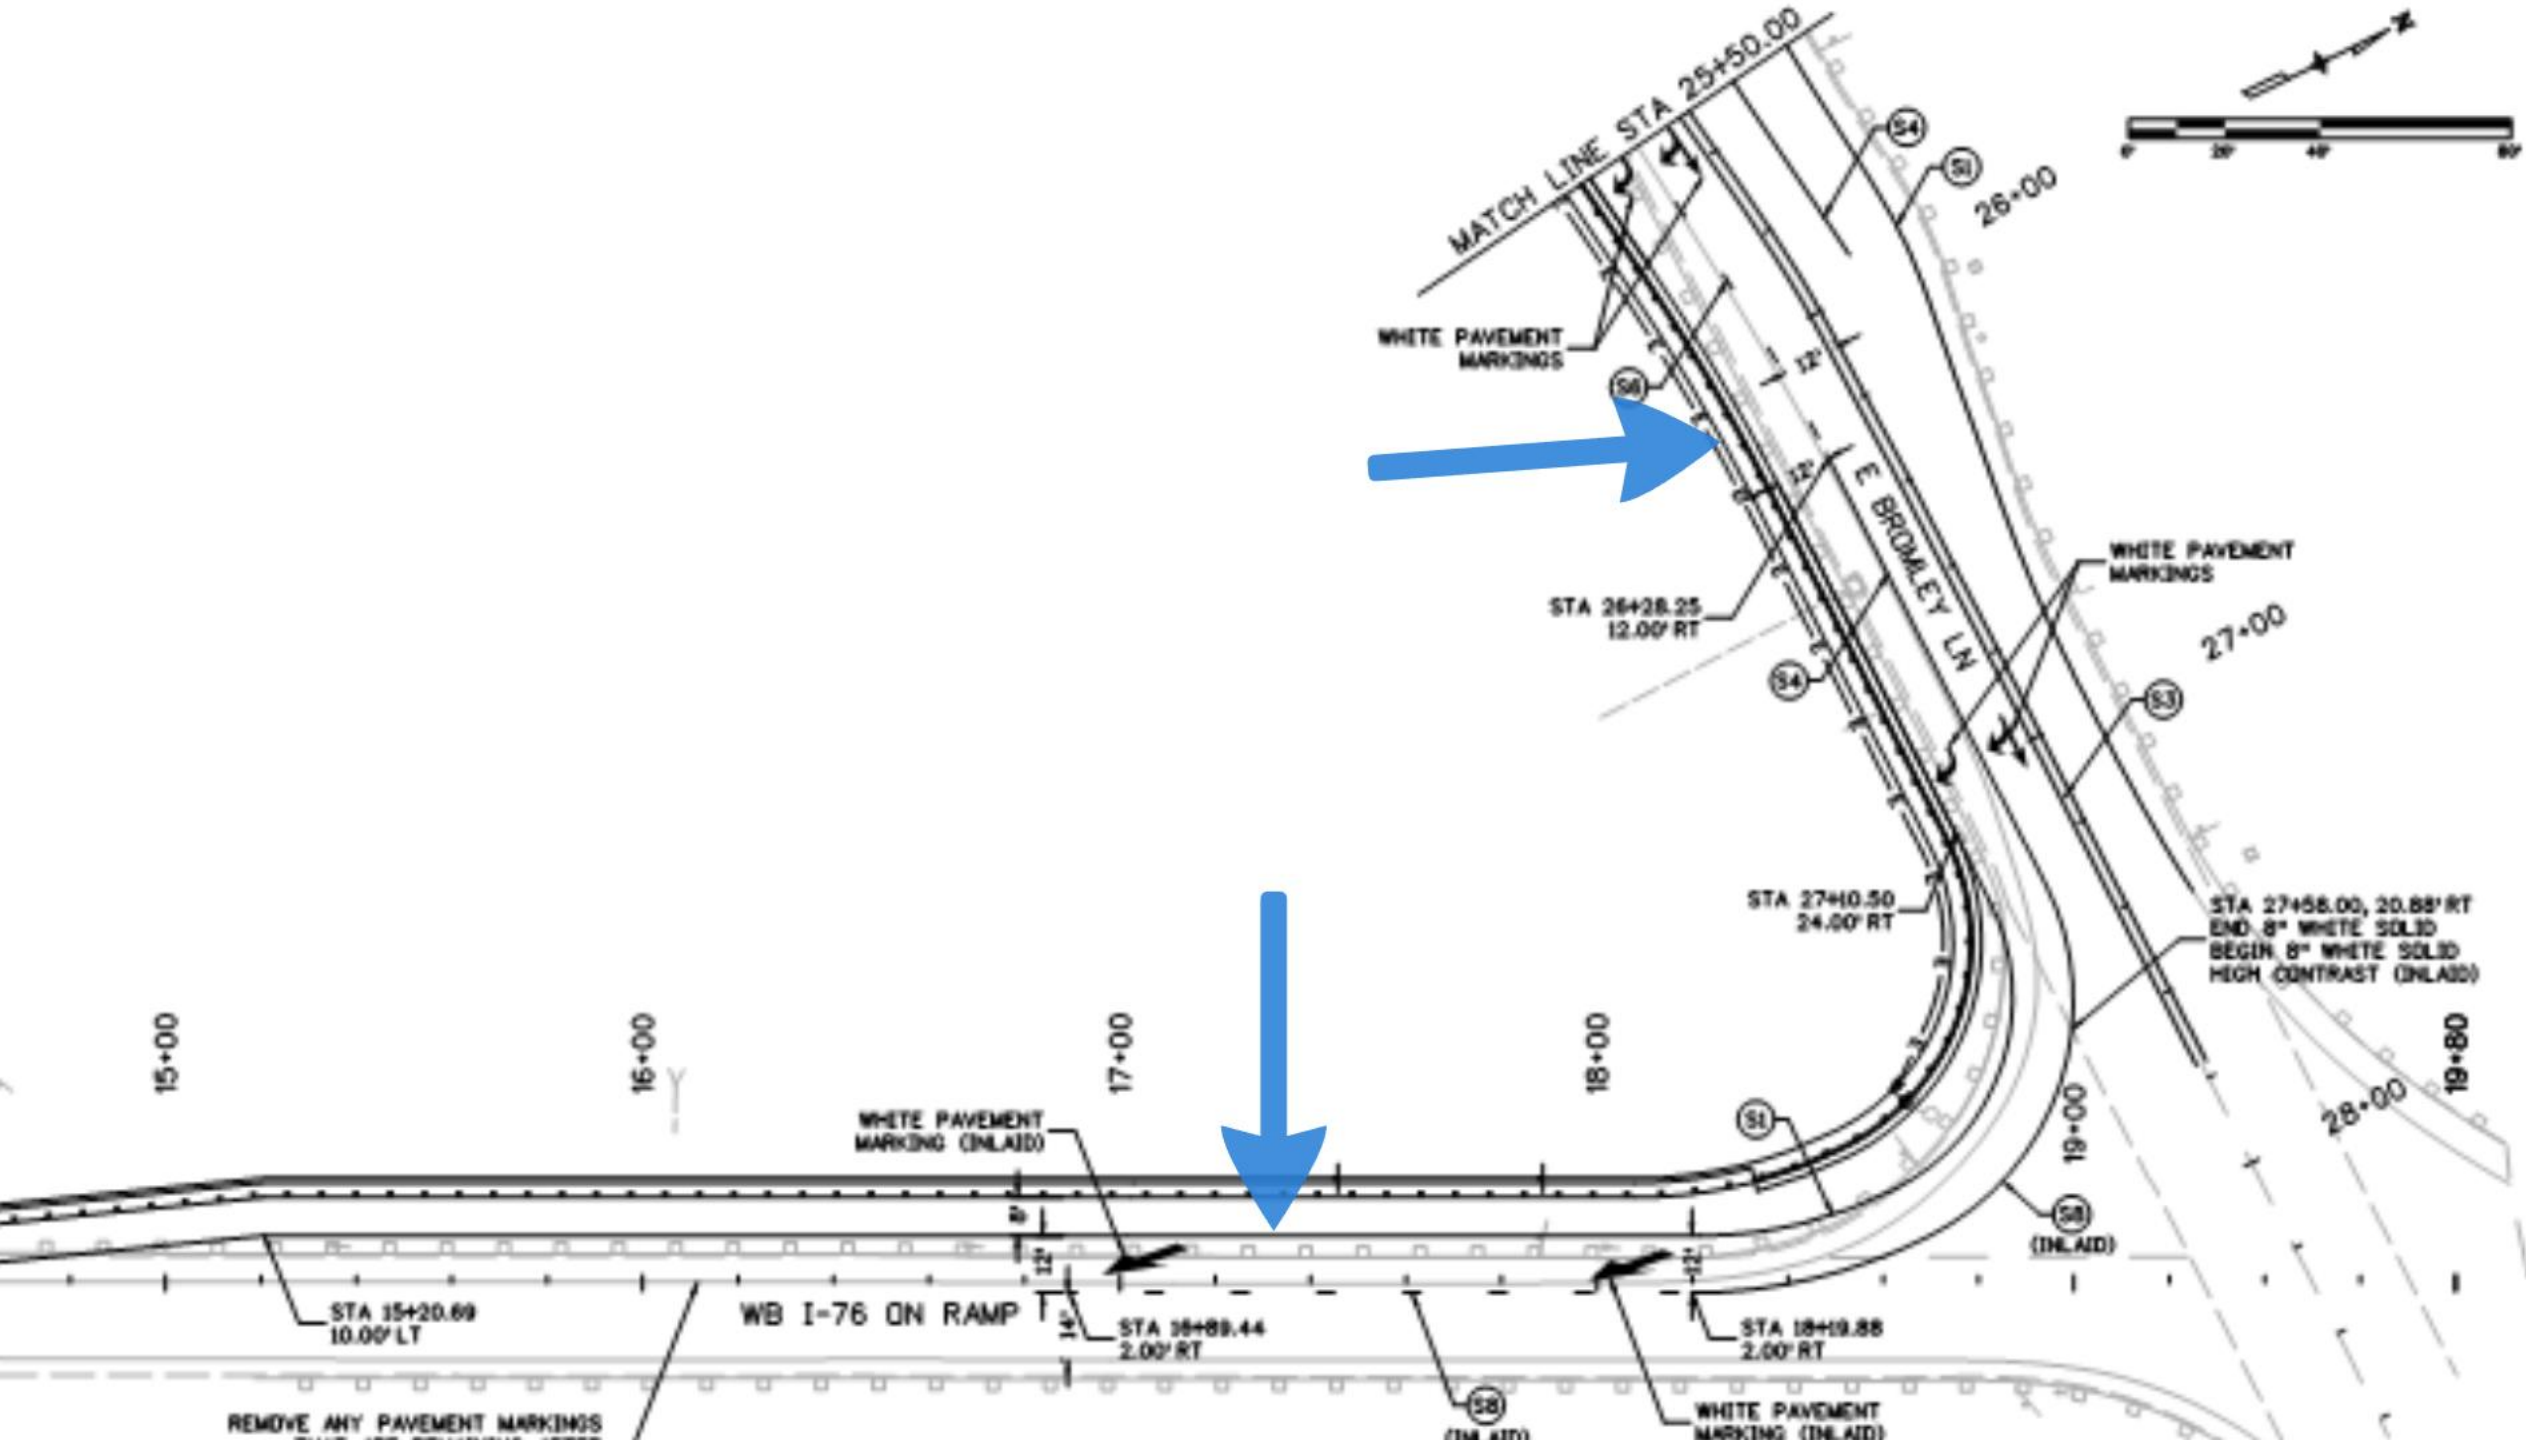



KEY FACTORS

Traffic Capacity

Traffic Volume Increases

Development

Maintenance

I-76 & Bridge Study

FINANCIAL SUMMARY

Engineering Estimate - \$1,217,000

*Lowest, Responsible Bid -
\$999,632.96*

Jaliso International, Inc.



*Recommendation to Award
Sustainable Infrastructure*