

Park Improvements Project and Sports Court Lighting

Bid Award



STRATEGIC PLAN FOCUS AREA




FACILITIES, AMENITIES, AND OPEN
SPACE



Colorado Park Enhancements



- ❖ Post tension concrete basketball court
- ❖ Off street asphalt parking lot and entry road
- ❖ Colorado Front Range Trail connection
- ❖ Pedestrian bridge over the McCann Ditch
- ❖ Concrete curbing around the playground perimeter
- ❖ Sports court lighting (separate bid)
- ❖ All excavation, erosion control, and revegetation
- ❖ New playground equipment (separate bid, coming to Council in November)

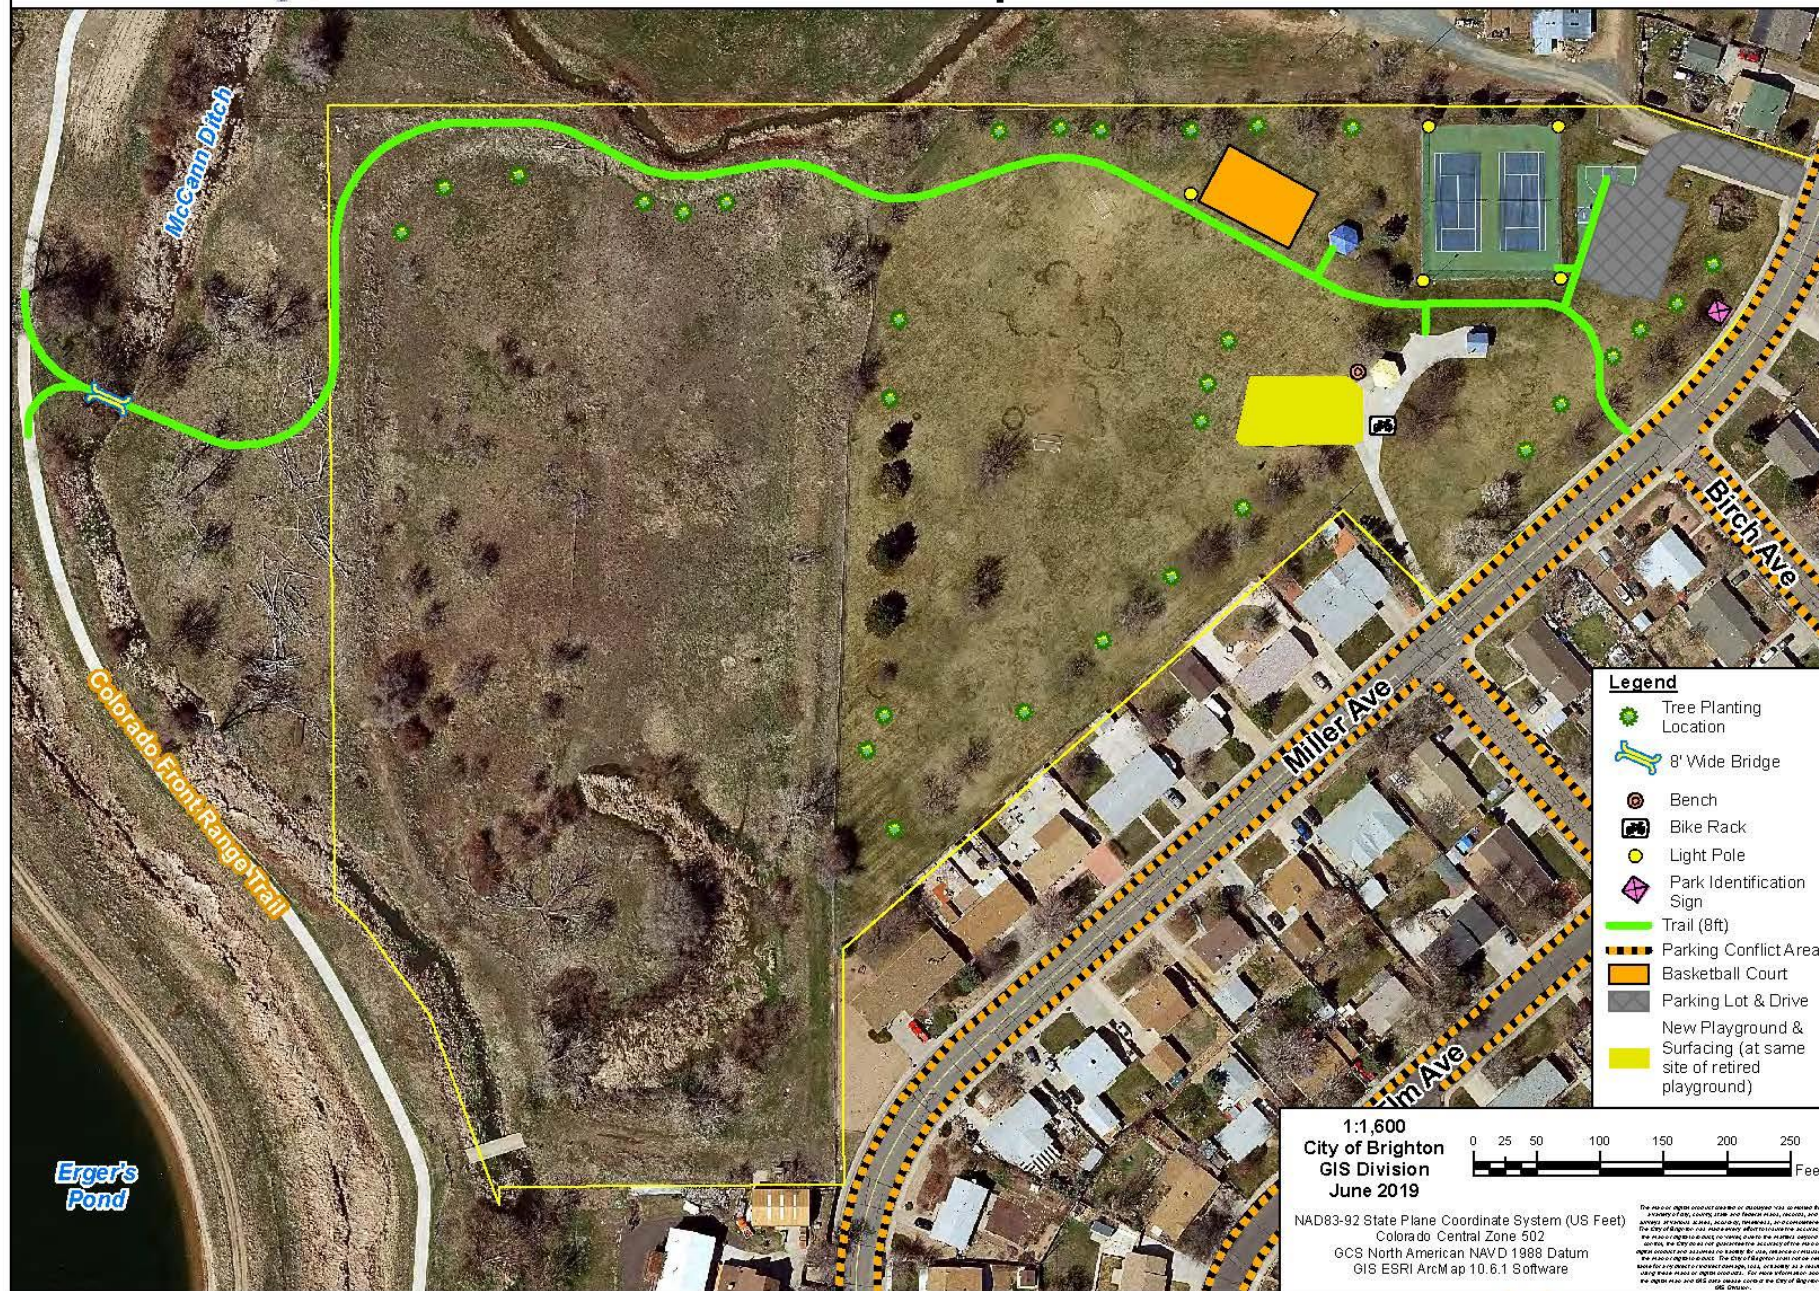




Ken Mitchell Park Basketball Court

- ❖ Post tension concrete basketball court
- ❖ Sports court lighting (separate bid)
- ❖ Connection to the existing parking lot
- ❖ Chain-link fence around 3 sides of the court



Ken Mitchell Park Basketball Court Site Map

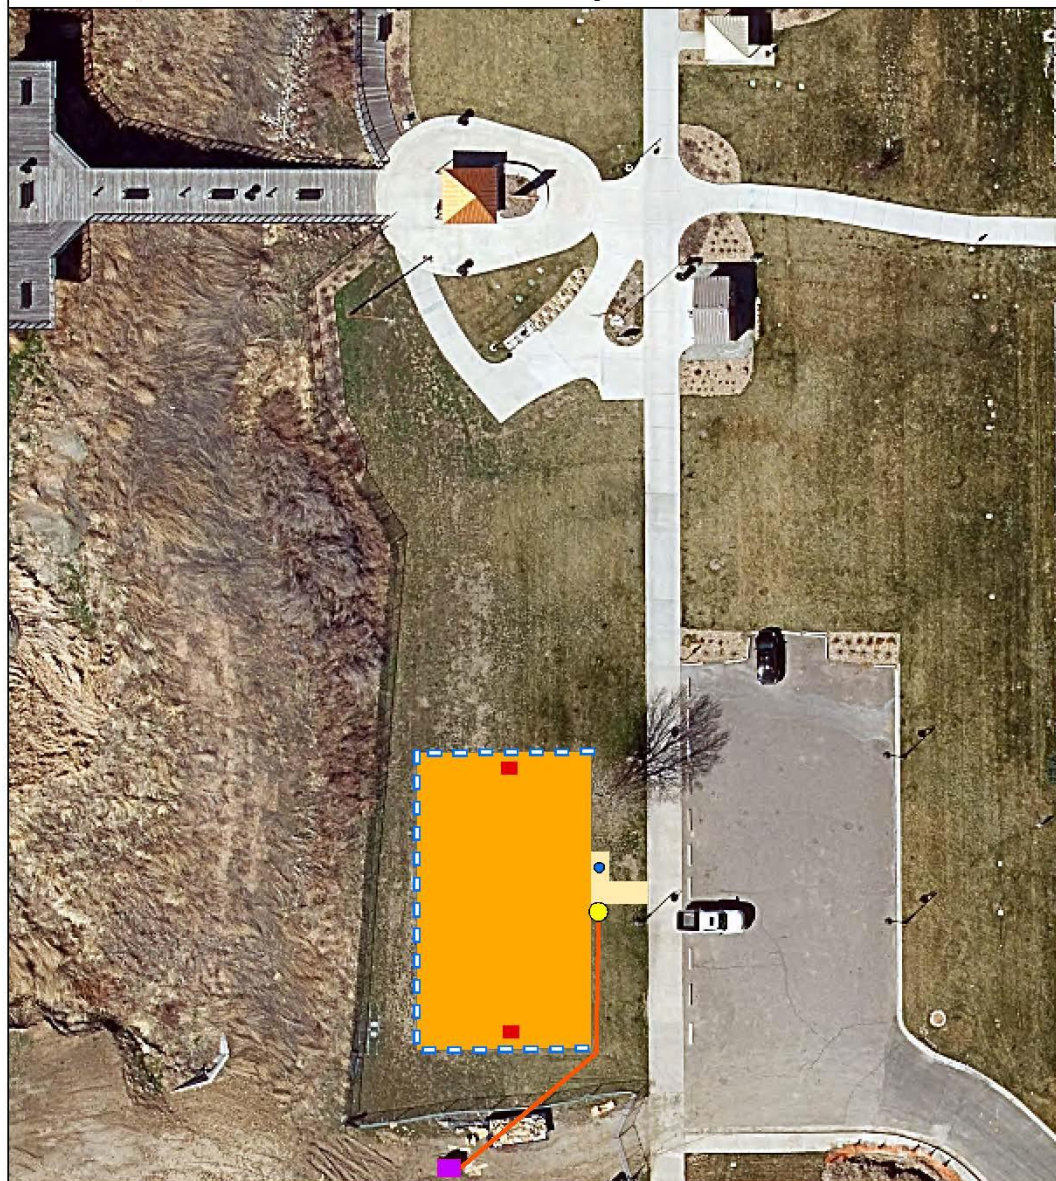

Legend

- Bench
- Basketball Court
- Basketball Goals
- Concrete Walk
- Electrical Line
- Fence Line
- Light Pole
- Transformer

1:450
City of Brighton
GIS Division
June 2019

0 10 20 30 40 50 Feet
NAD83-92 State Plane Coordinate System (US Feet)
Colorado Central Zone 502
GCS North American NAVD 1988 Datum
GIS ESRI ArcMap 10.6.1 Software

The data is provided as a service of the City of Brighton and is not intended to be used for any other purpose. The City of Brighton is not responsible for any errors or omissions in the data. The data is provided as a service of the City of Brighton and is not intended to be used for any other purpose. The City of Brighton is not responsible for any errors or omissions in the data.



Veterans Park Concrete Project

- ❖ ADA compliant sidewalk
 - ❖ Shelter house connection
 - ❖ Concrete curbing around the playground perimeter
 - ❖ New playground equipment (separate bid, coming to Council in November)
- 




Veterans Park Playground Site Map



Legend

- Bench
- Sodded Grass
- Sidewalk (6ft)
- Playground

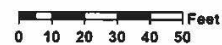

1:600
City of Brighton
GIS Division
January 2019

NAD83-92 State Plane Coordinate System (US Feet)
Colorado Central Zone 502
GCS North American NAVD 1988 Datum
GIS ESRI ArcMap 10.5 Software

This map or digital product contained on this product was prepared from a variety of city, county, state and federal maps, reports, and surveys. It contains neither recommendations nor warranties. The City of Brighton disclaims any liability for any errors or omissions in this map or digital product. The City of Brighton is not responsible for any damage or injury resulting from the use of this map or digital product. The City of Brighton is not responsible for any damage or injury resulting from the use of this map or digital product. For more information about the City of Brighton, visit our website at www.brightonco.gov.



Sister Cities Playground Concrete Project

- ❖ Remove approximately 80 linear feet of existing concrete curbing
- ❖ Install 46 linear feet of new concrete playground curbing
- ❖ Improve the safety of the Castlegate climbing structure

Sister Cities Playground



44 ft



The map or digital product created or displayed was compiled from a variety of city, county, state and federal maps, records, and surveys at various scales, accuracy, timeliness, and completeness. The City of Brighton has made every effort to insure the accuracy of the map or digital product; however, due to the matters beyond its control, the City does not guarantee the accuracy of the map or digital product and assumes no liability for use, reliance or misuse of the map or digital product. The City of Brighton shall not be held liable for any direct or indirect damage, loss, or liability as a result of using these maps or digital products. For more information about the digital map and GIS data please contact the City of Brighton's GIS Division.






Procurement Process

Two bids were received

Arrow J Landscape and Design	\$664,752.50
------------------------------	--------------

A. D. Miller	\$940,469.95
--------------	--------------

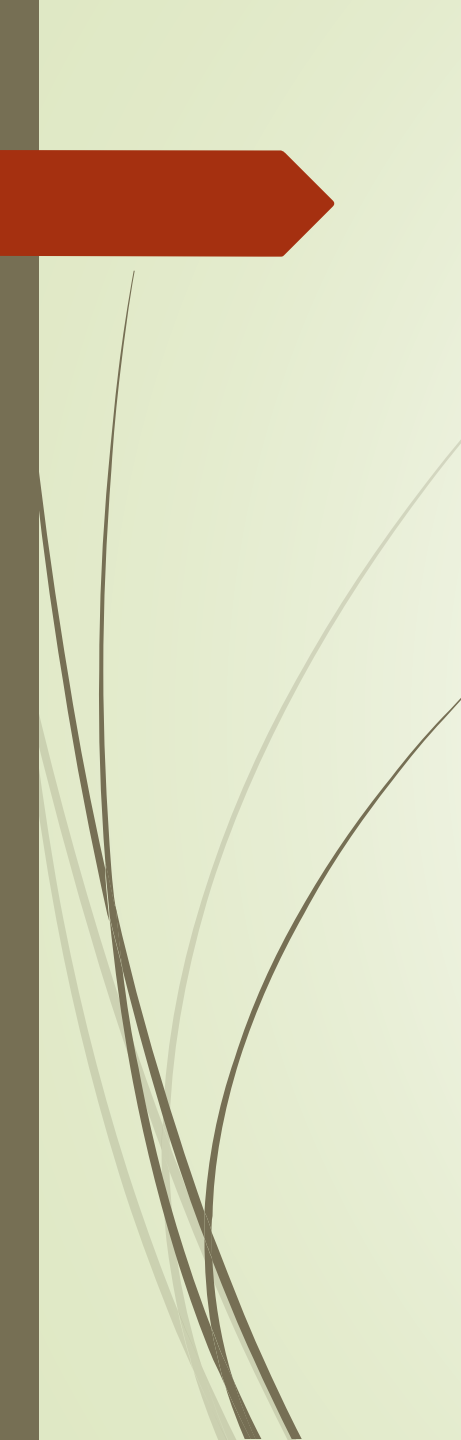

Project	Improvement Highlights	Total
Colorado Park Enhancements	• Basketball Court • Parking Lot • CFRT Connection with Bridge • Sports Court Lighting	\$502,384.50
Ken Mitchell Park Basketball Court	• Basketball Court • Sports Court Lighting	\$126,114.00
Veterans Park Concrete Work	• ADA Compliant Sidewalk • Concrete Playground Curb	\$22,690.00
Sister Cities Park Concrete Work	• Concrete Playground Curb	\$13,564.00
Total cost		\$664,752.50




Sports Court Lighting

- ❖ Musco sports court lighting is a single source project
- ❖ 5 individual light poles and fixtures at Colorado Park
- ❖ 1 individual light pole and fixtures at Ken Mitchell Park
- ❖ LED System
- ❖ 25 year materials and onsite labor warranty, eliminating 100% of maintenance costs for 25 years
- ❖ Control-Link system for remote on/off control and performance monitoring with 24/7 customer support.
- ❖ **Colorado Park \$105,000**
- ❖ **Ken Mitchell Park \$30,000**
- ❖ **Total bid \$135,000**



Approval of waiver of Bid and award bid for Sport Court Lighting to MUSCO Sports Lighting LLC.

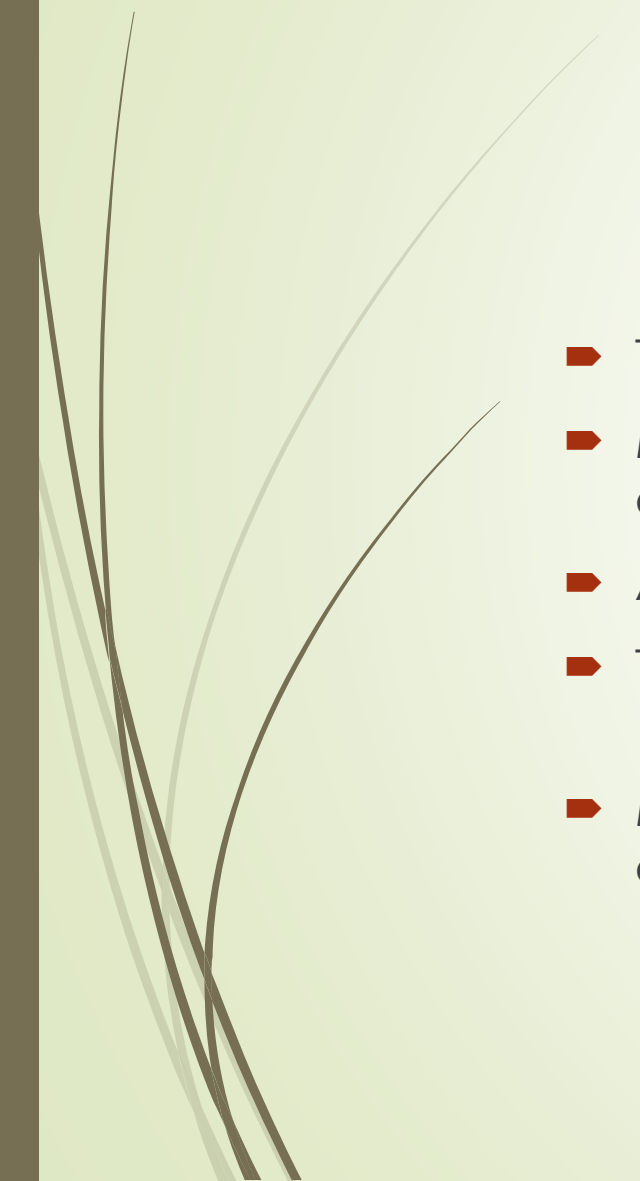- The City of Brighton has been utilizing Musco lighting since 1998
 - Musco lighting is installed at all of our sports field and court locations that are currently lighted
 - All of existing sports lighting systems have the Control-Link System
 - The Musco lights have a 25 year materials and labor warranty eliminating 100% of maintenance costs for 25 years
 - Musco offers their trademarked Control-Link system that allows remote on/off control and performance monitoring with 24/7 customer support
- 



Options for Council Consideration

- ❖ Approval as presented
 - ❖ Not approve the project
 - ❖ Require new proposals be prepared
- 



Staff Recommendation

- ❖ Staff recommends awarding the contract to Arrow J Landscape & Design Inc., the most responsive and responsible bidder in the amount of Six Hundred Sixty Four Thousand Seven Hundred Fifty Two Dollars and Fifty Cents (\$664,752.50)
- ❖ Staff recommends awarding the contract to Musco Sports Lighting, LLC d/b/a Musco Corporation, the single source bidder in the amount of One Hundred Thirty Five Thousand Dollars (\$135,000.00)

❖ **Questions?**