


Images in exhibit are meant to provide a visual representation of the general scope of the improvements subject to this Agreement. The amount maximums, processes and specific funds used for reimbursement shall be subject to the language of this Agreement.

EXHIBIT C

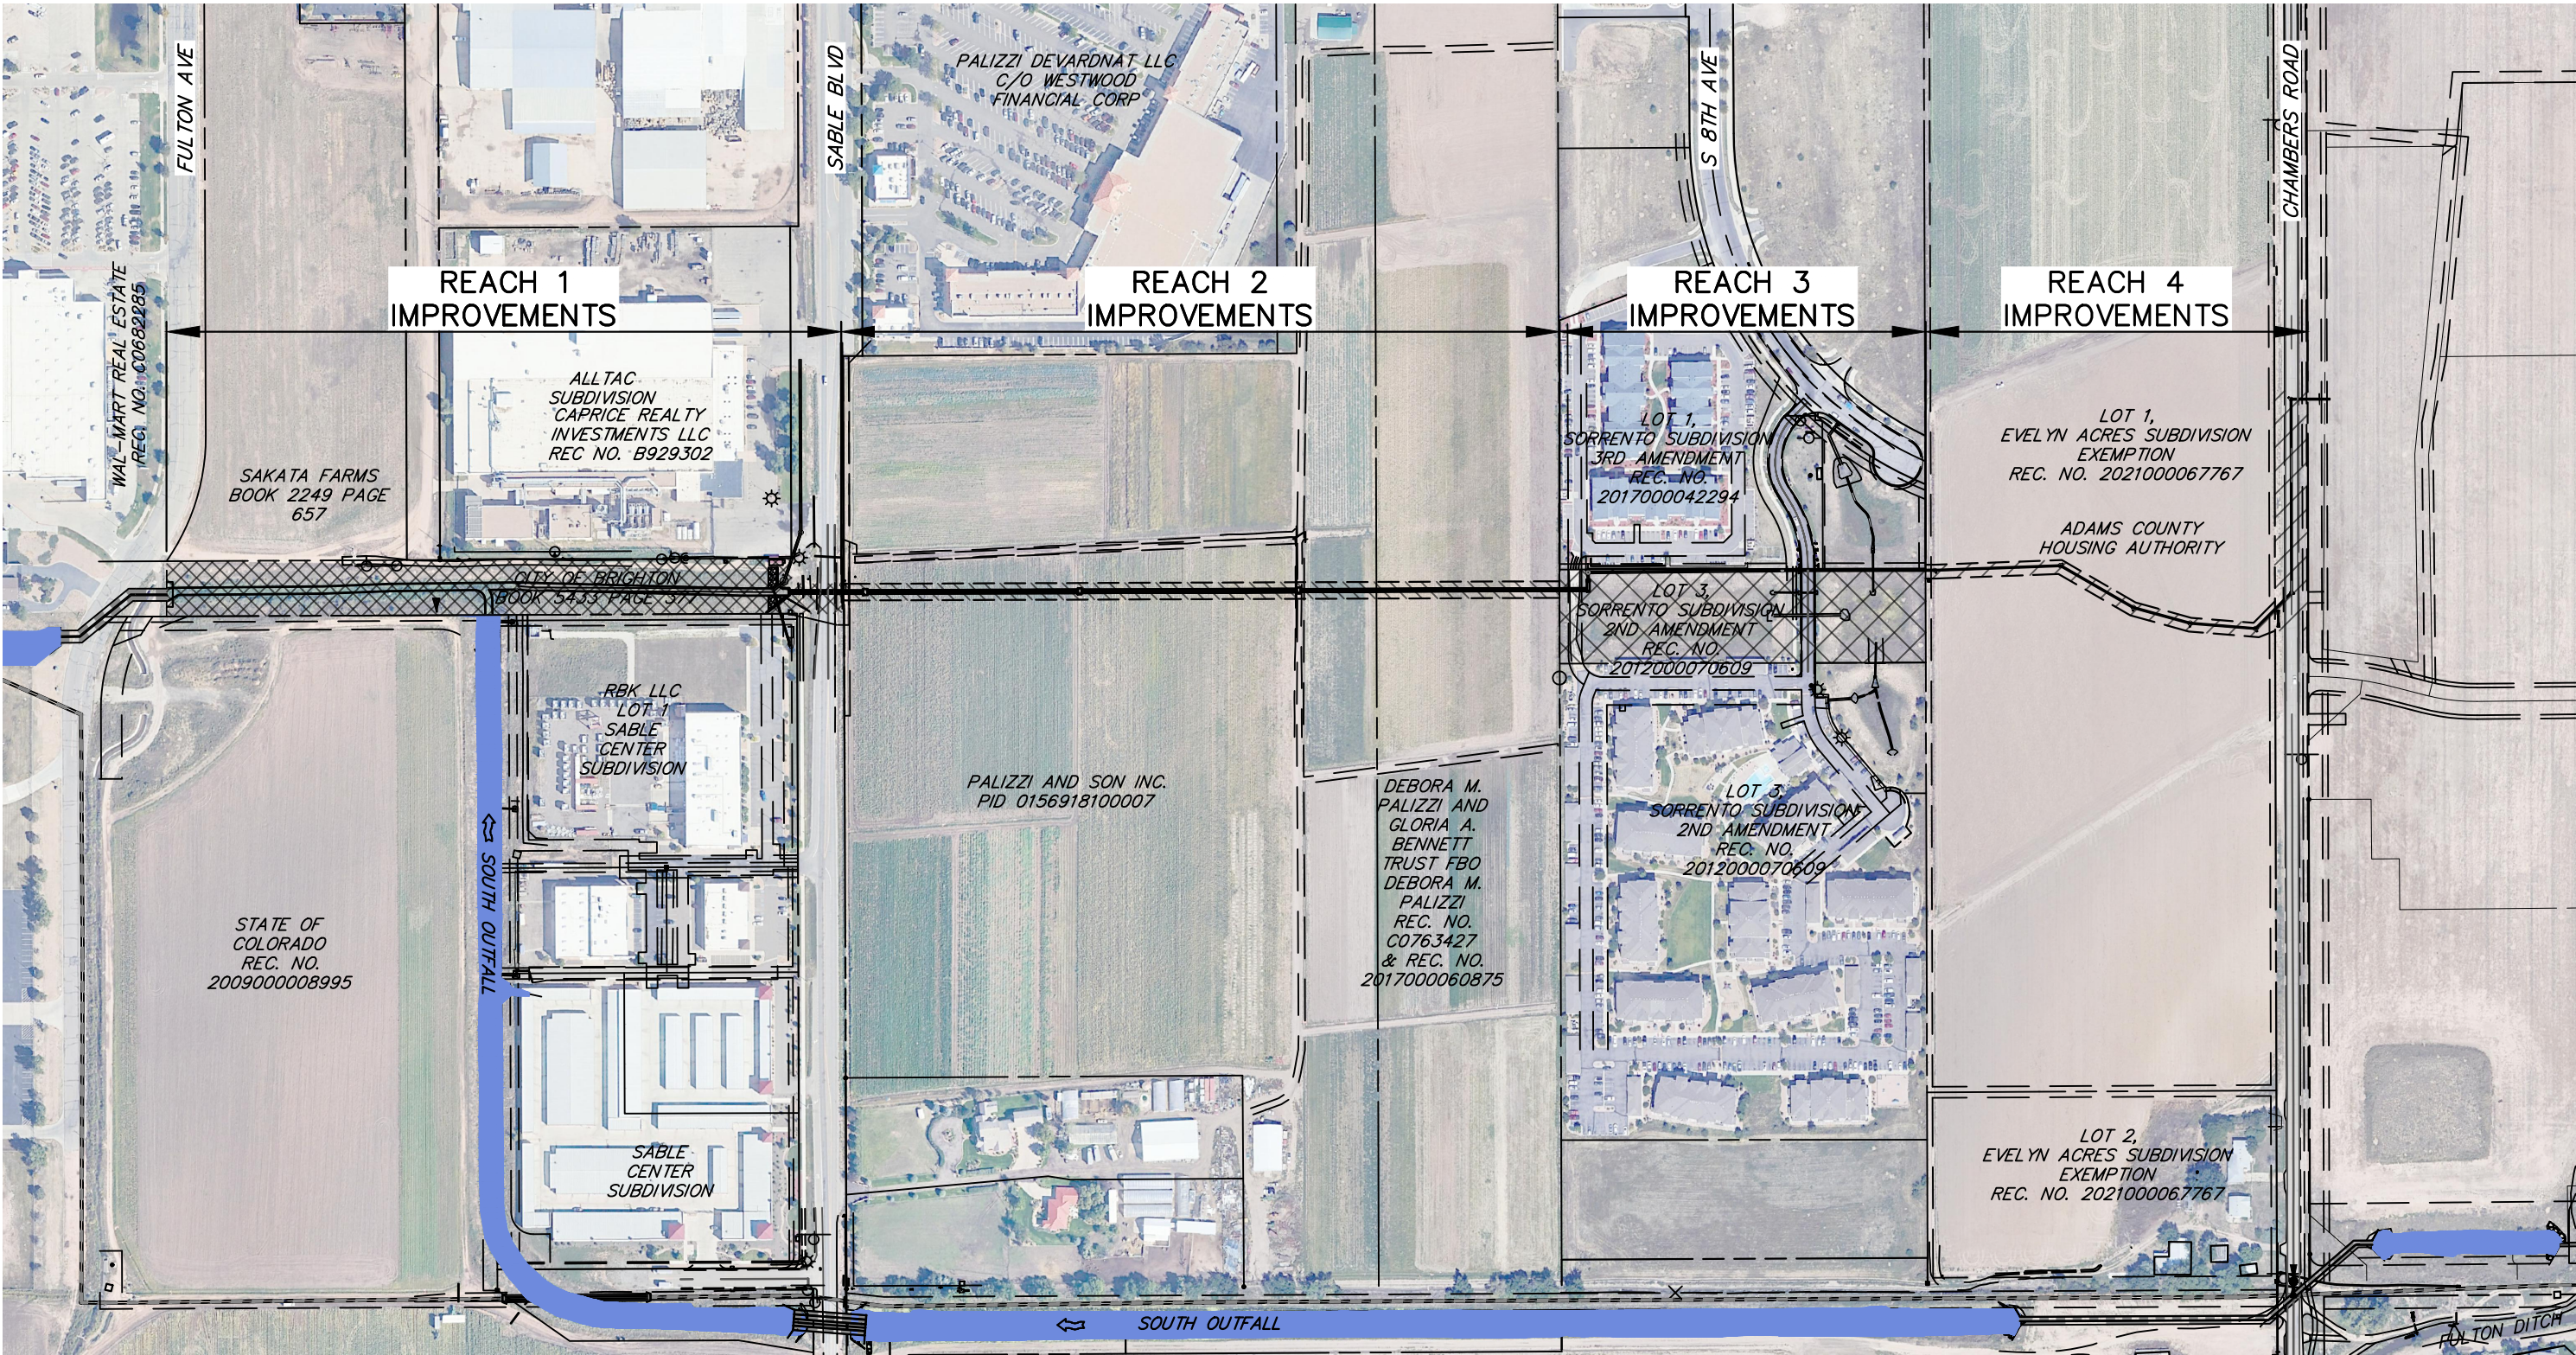

Reach	Total Discharge (cfs)	Bromley Farms Contribution		Reimbursement Percentage
		Design Flow	% of Total	
1	96.0	7.7	8.0%	92.0%
2	25.5	7.7	30.2%	69.8%
3	11.5	7.7	67.0%	33.0%
4	7.7	7.7	100.0%	0.0%

SOUTH OUTFALL REACH 1-4 IMPROVEMENTS MAP
ASSOCIATED WITH THE CONSTRUCTION AND
REIMBURSEMENT AGREEMENT

SCALE: 1" = 300'

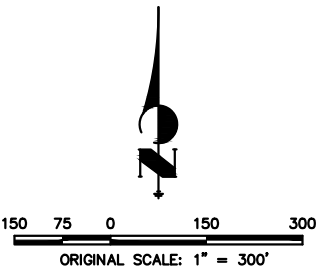


EXHIBIT C
SOUTH BRIGHTON OUTFALL
JUNE 9, 2025
SHEET 1 OF 1



Centennial 303-740-9993 • Colorado Springs 719-593-2593
Fort Collins 970-491-9888 • www.jrengineering.com