

I-76 & Bromley Lane Roundabout Improvements

City of Brighton
Public Works

PROJECT

FINANCIAL


I-76 & BROMLEY LANE ROUNDABOUT IMPROVEMENTS

**EXISTING
CONDITIONS**

**PLANNED
IMPROVEMENTS**

**KEY
FACTORS**

EXISTING CONDITIONS

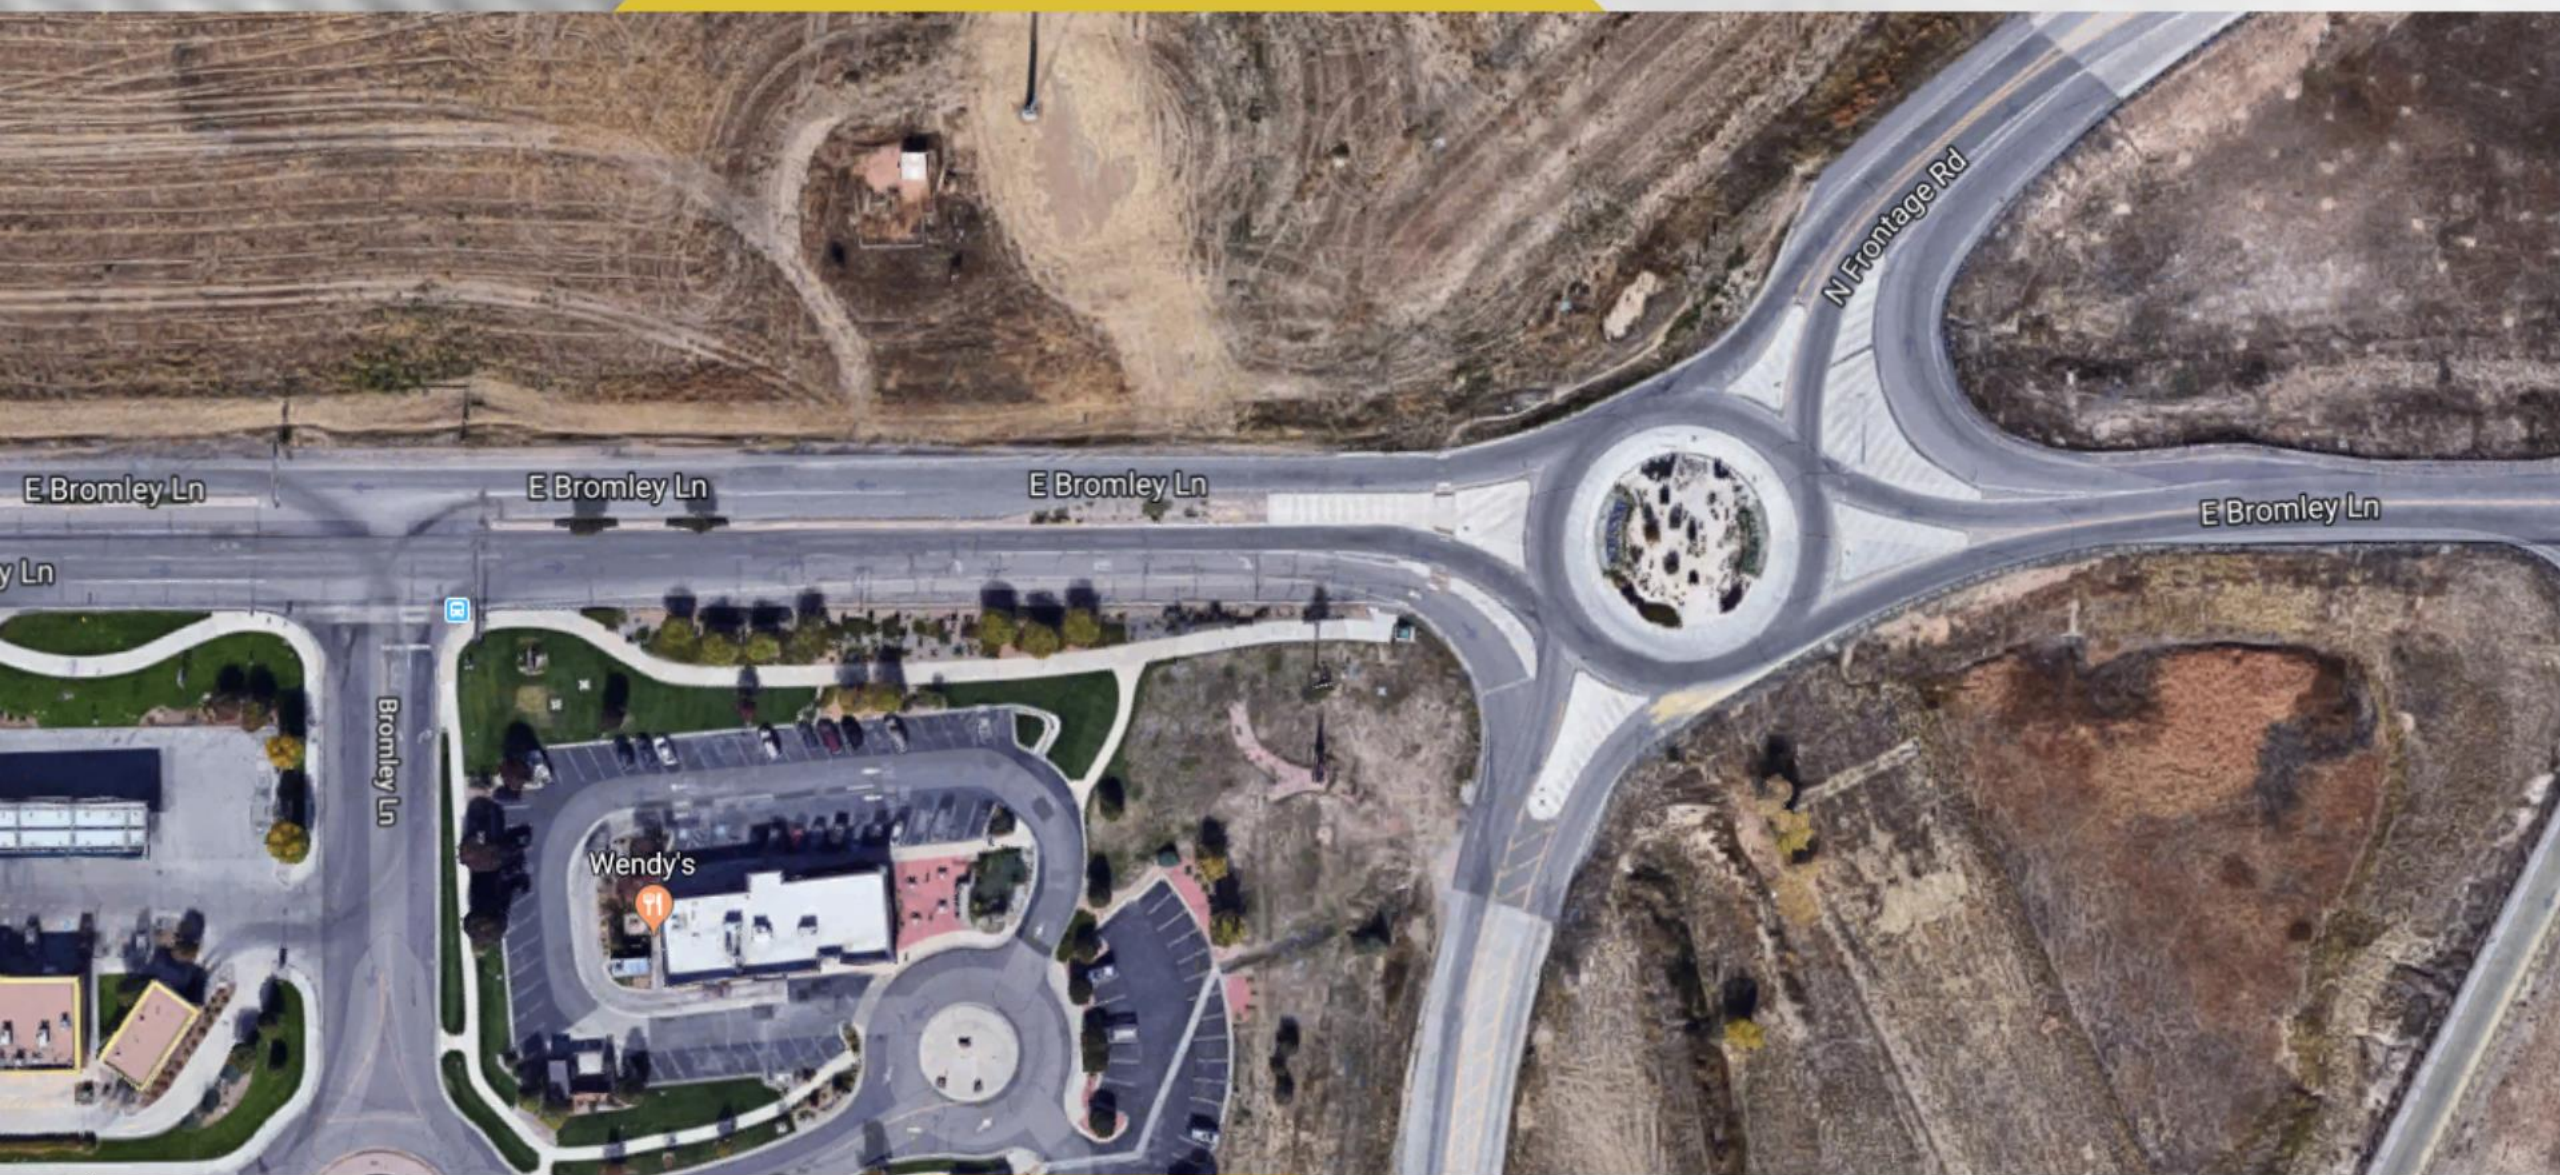



N Frontage Rd

Bromley Ln

E Bromley Ln



N Frontage Rd

Bromley Ln

E Bromley Ln




IMPROVEMENTS

2 MAIN COMPONENTS

ROUNDAABOUT


**I-76 WEST
RAMP**




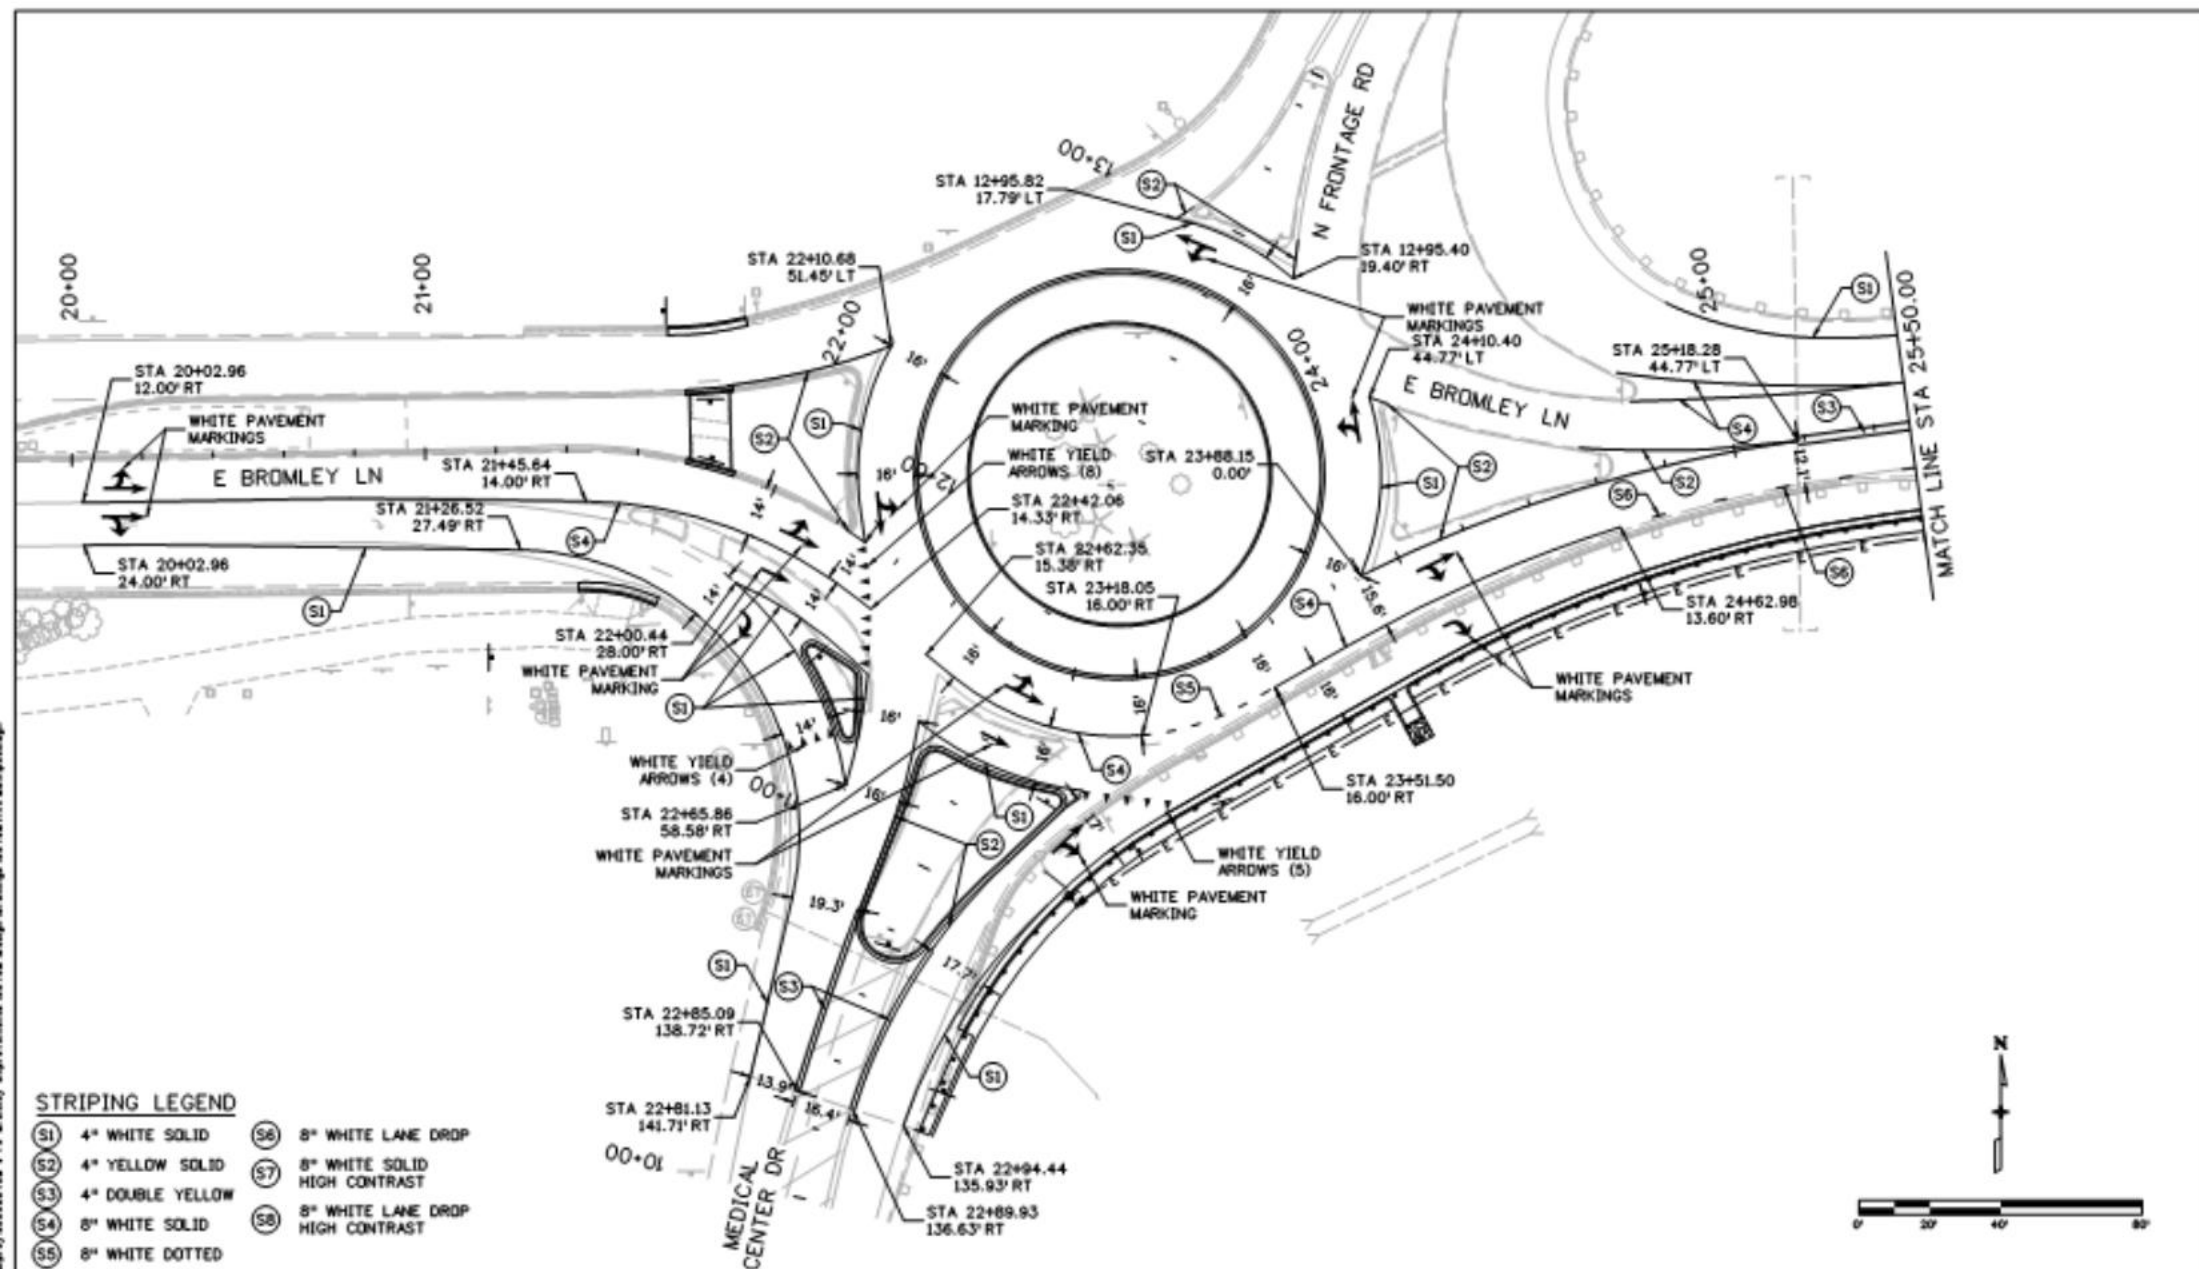

Print Date: 12/14/2017	Sheet Revisions			As Constructed			I-76 @ E BROMLEY LN STRIPING PLANS		Project No./Code	
File Name: 55402TRAF_Stripe01.dgn	Date:	Comments	Init.	No Revisions:			Designer:	L.Lauvray	Structure	
Horiz. Scale: 1"=40'				Revised:			Detailer:	B.Klassen	Numbers	
Unit Information				Void:			Sheet Subst:	STRIPING	Subst Sheets: 1 of 2	Sheet Number 34



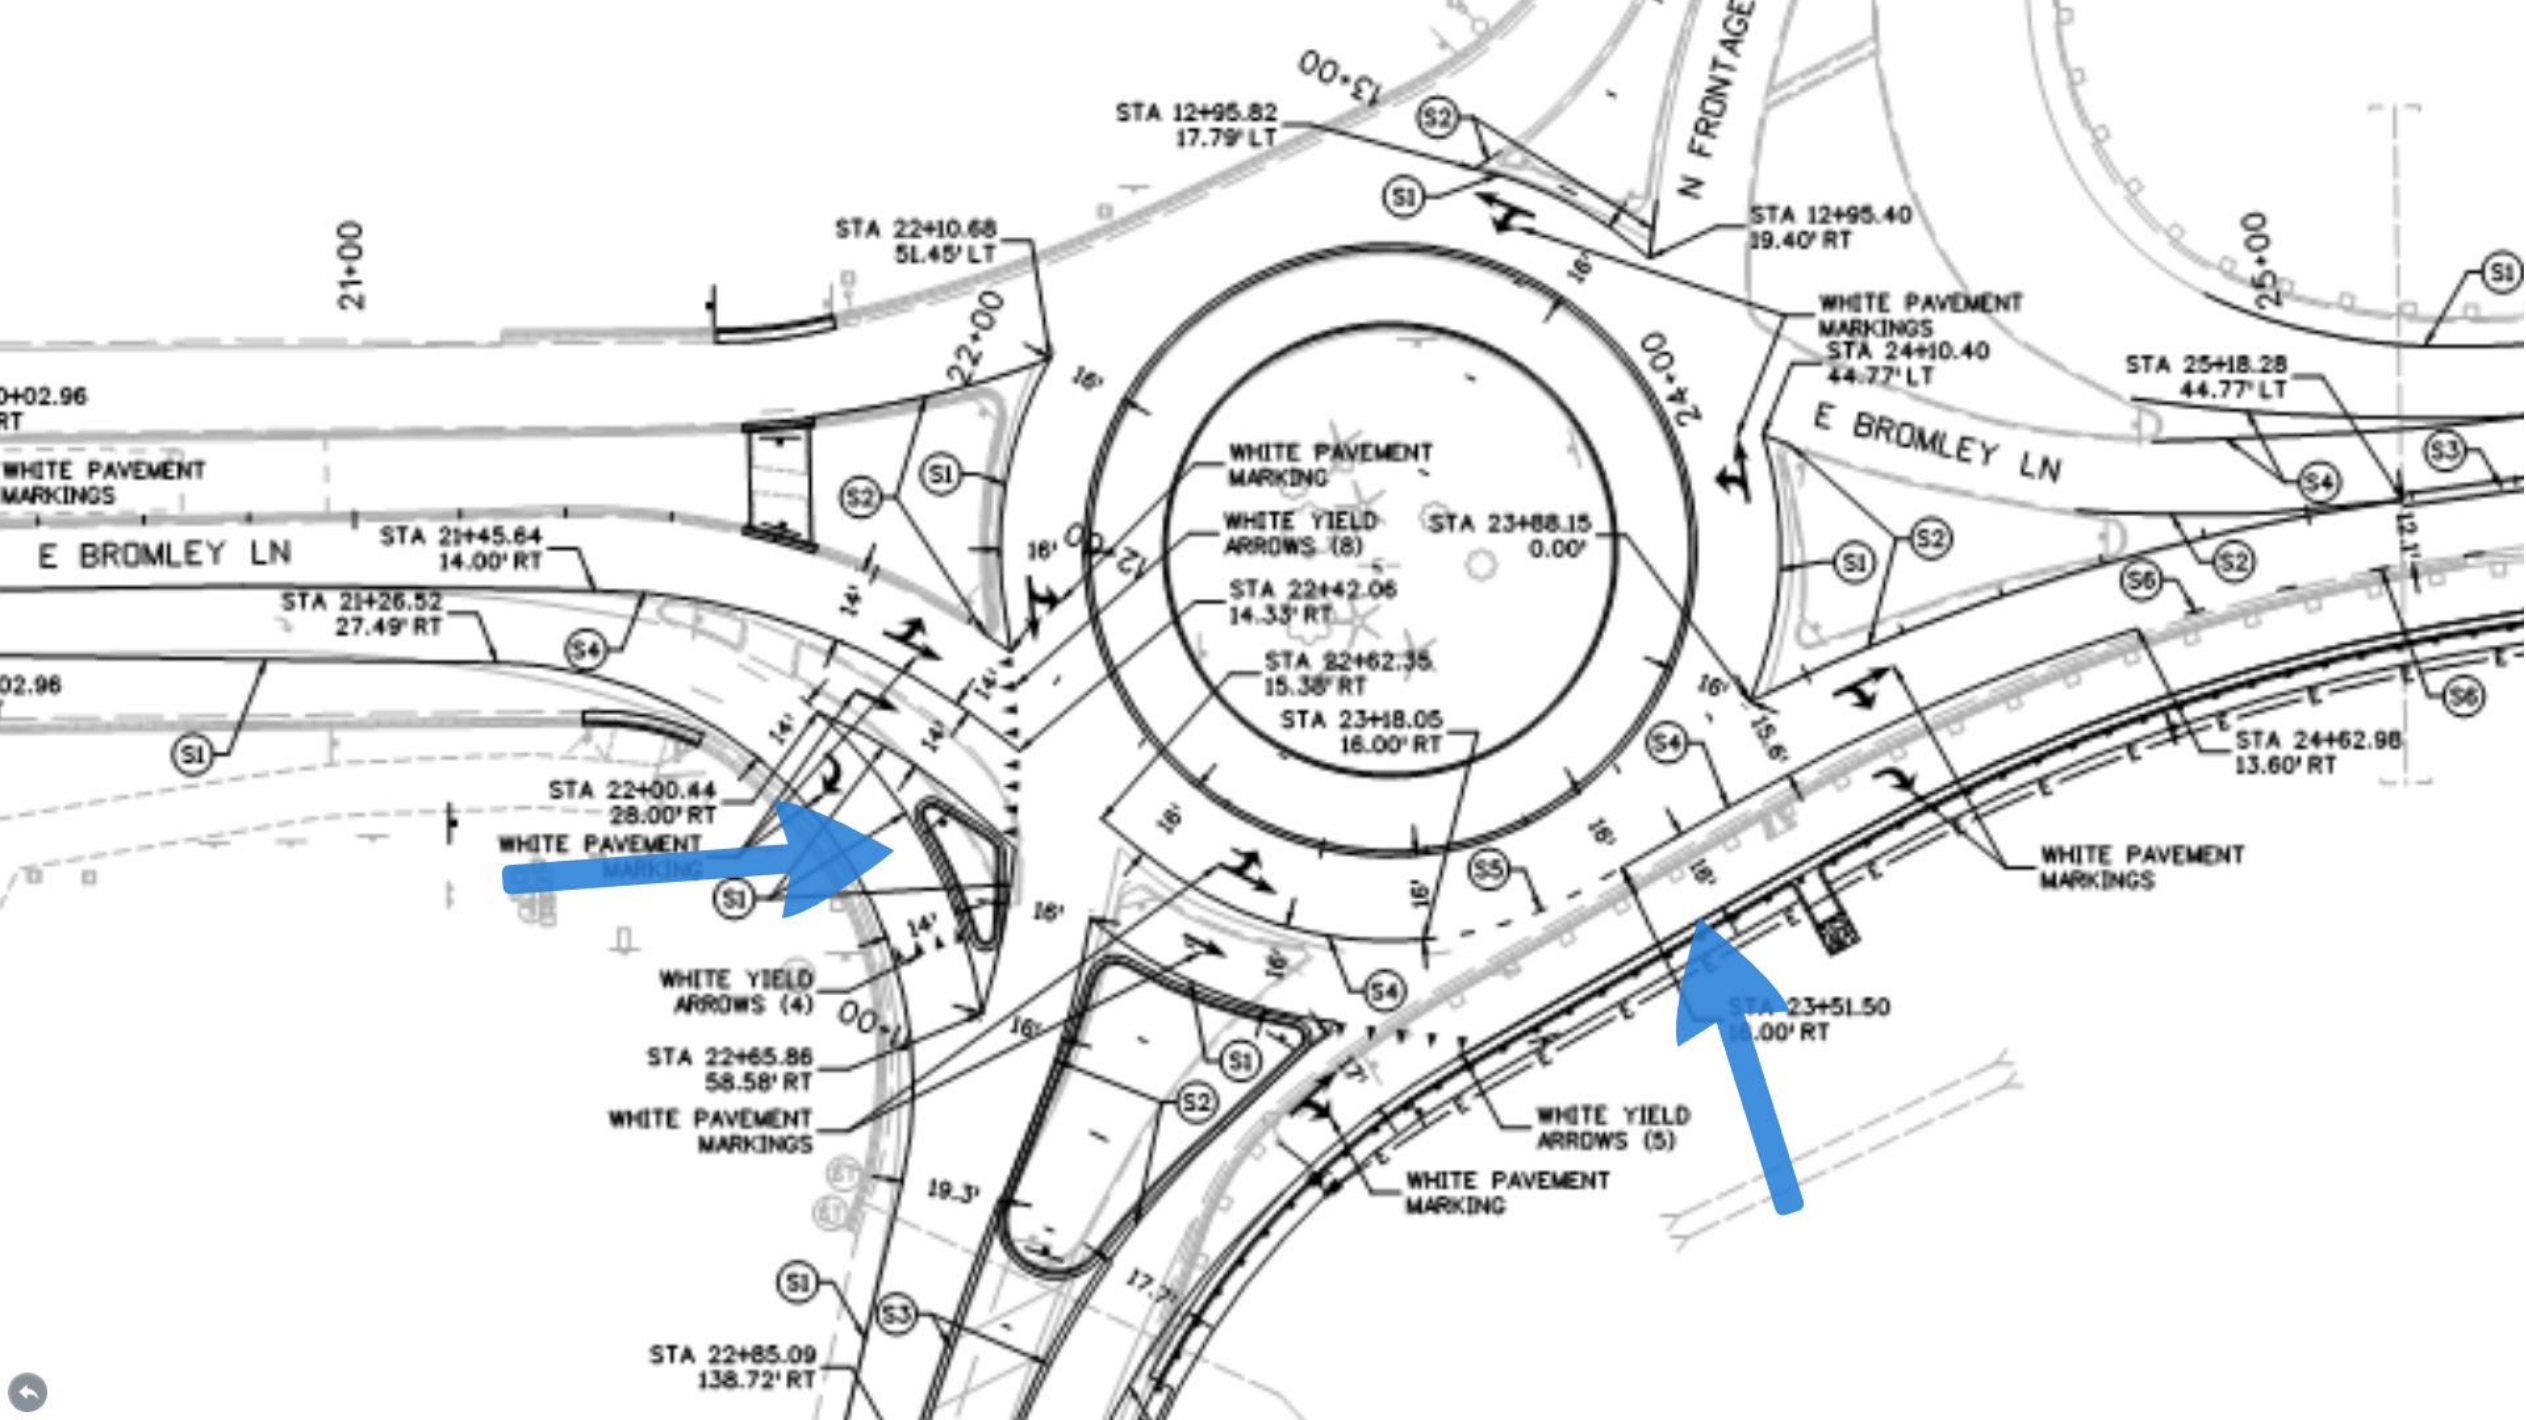

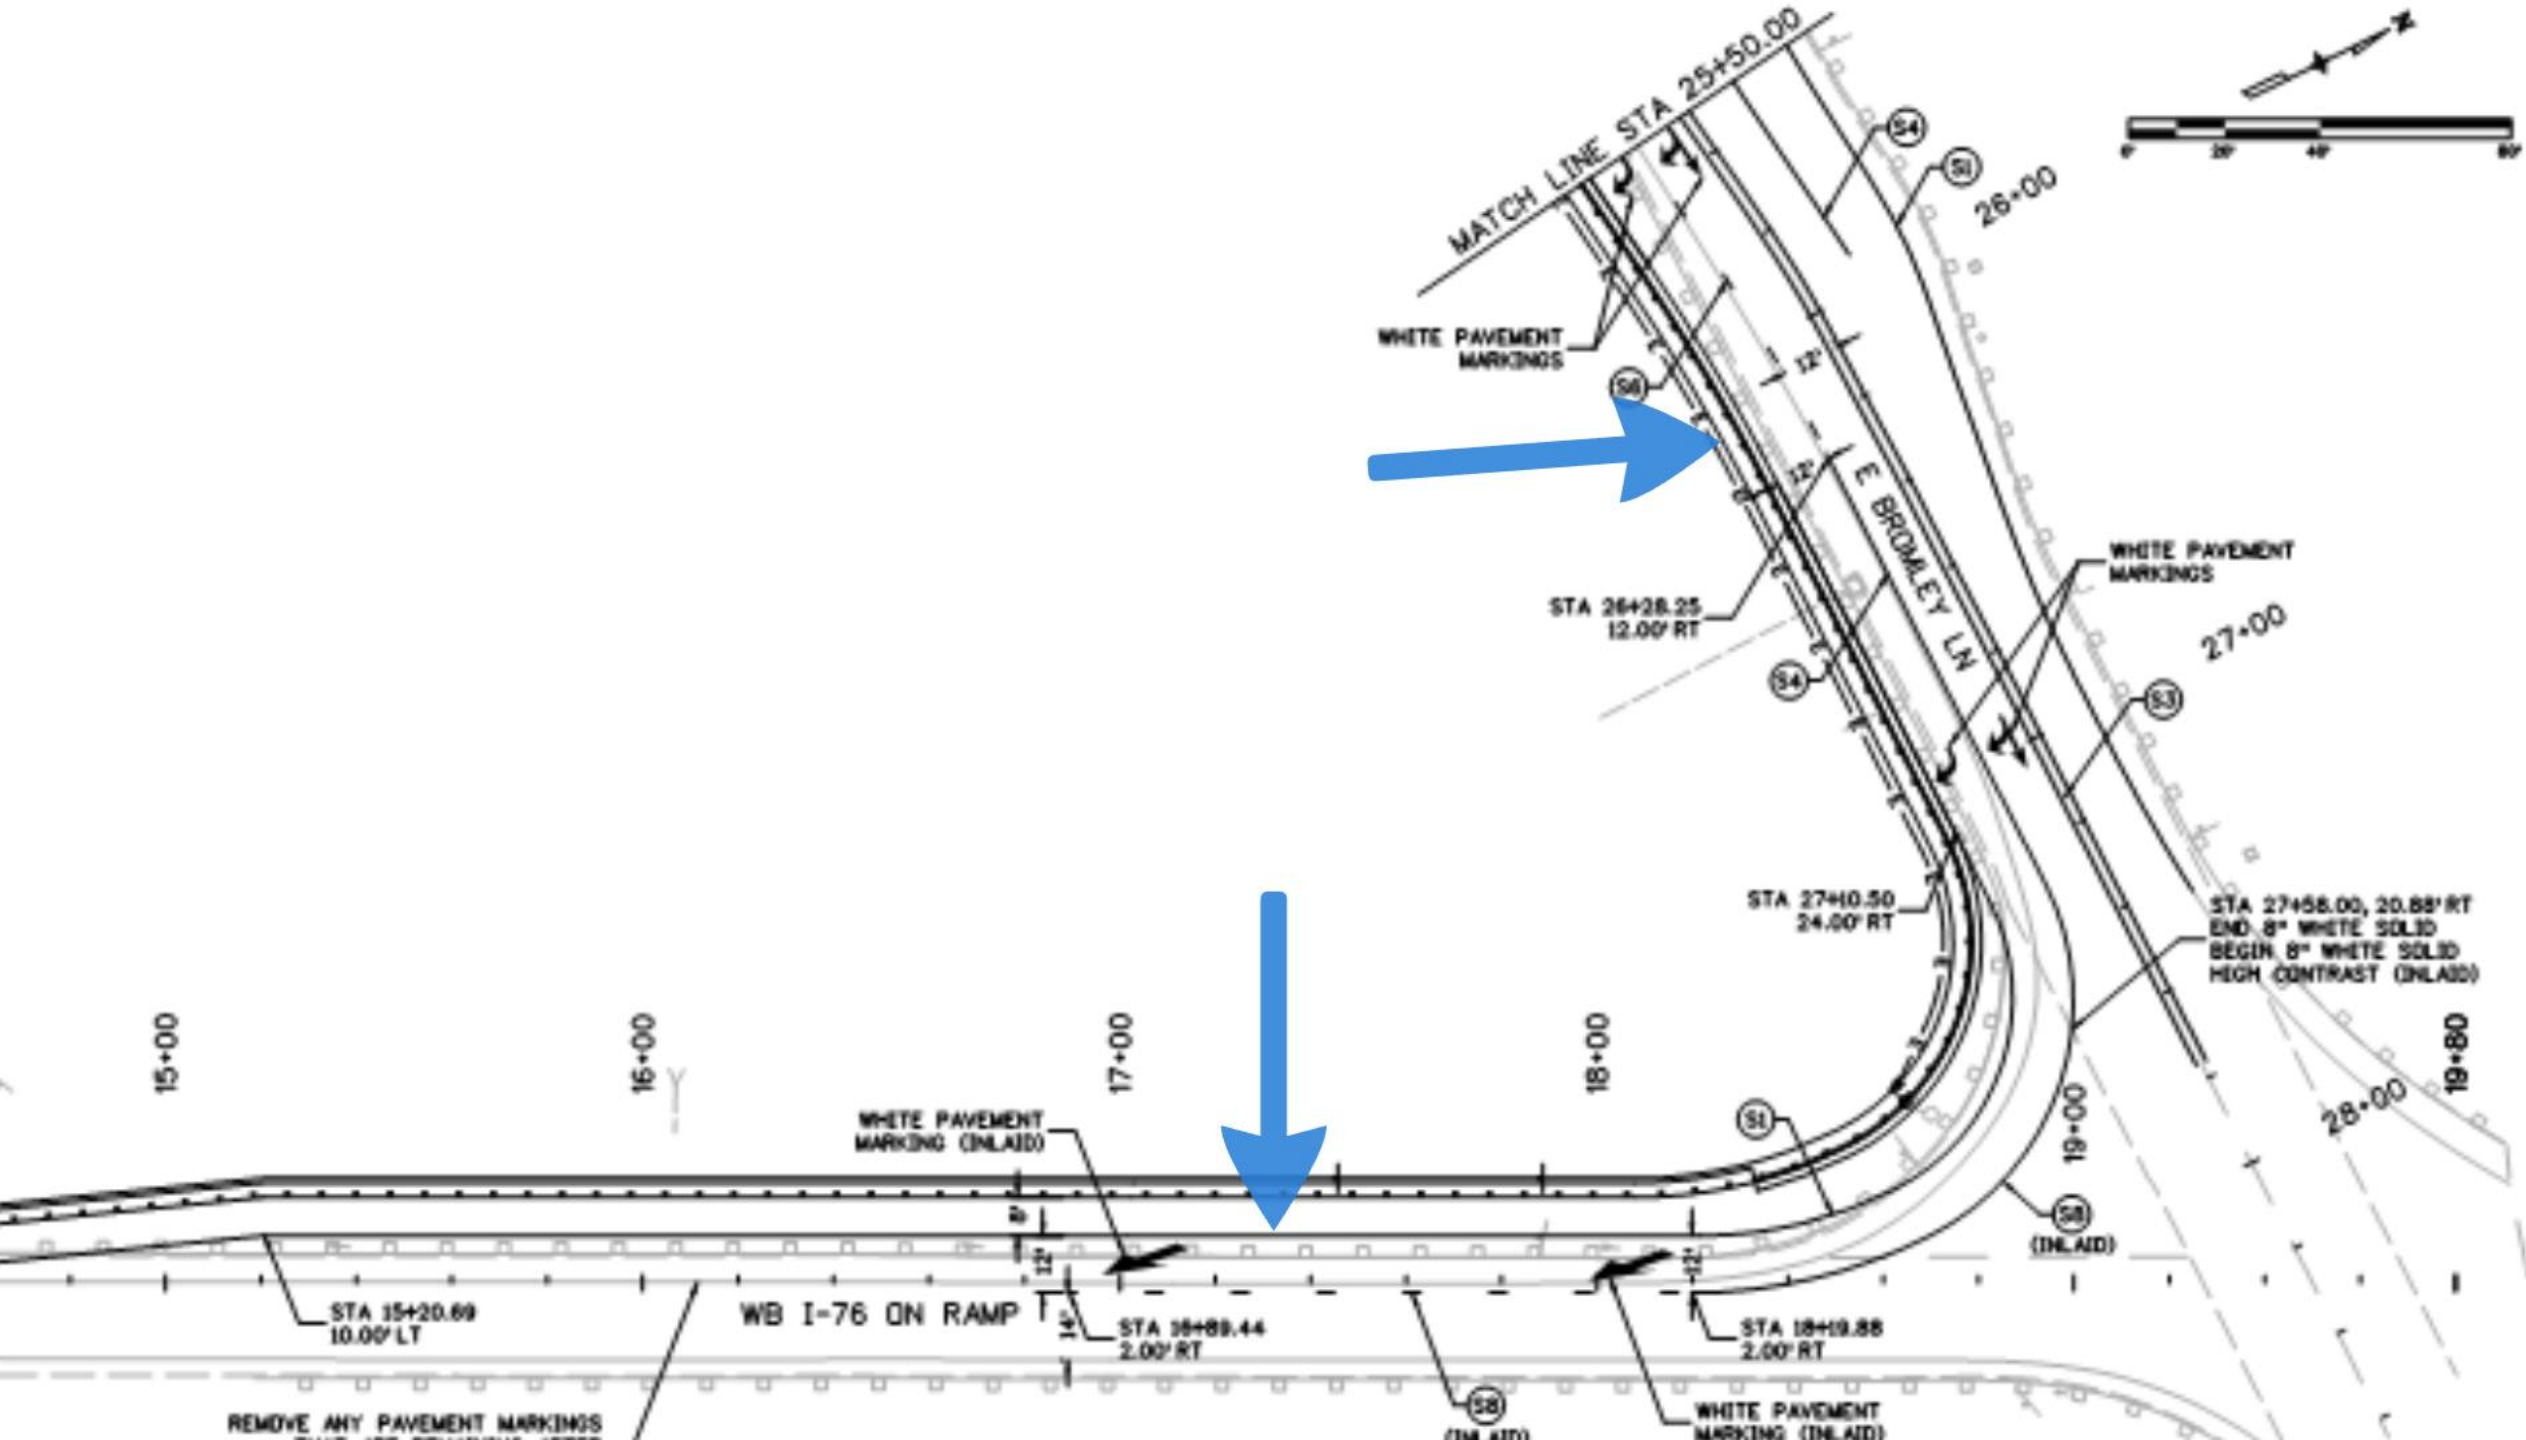



KEY FACTORS

Traffic Capacity

Traffic Volume Increases

Development

Maintenance

I-76 & Bridge Study

FINANCIAL SUMMARY

Engineering Estimate - \$1,217,000

*Lowest, Responsible Bid -
\$999,632.96*

Jaliso International, Inc.



*Recommendation to Award
Sustainable Infrastructure*