


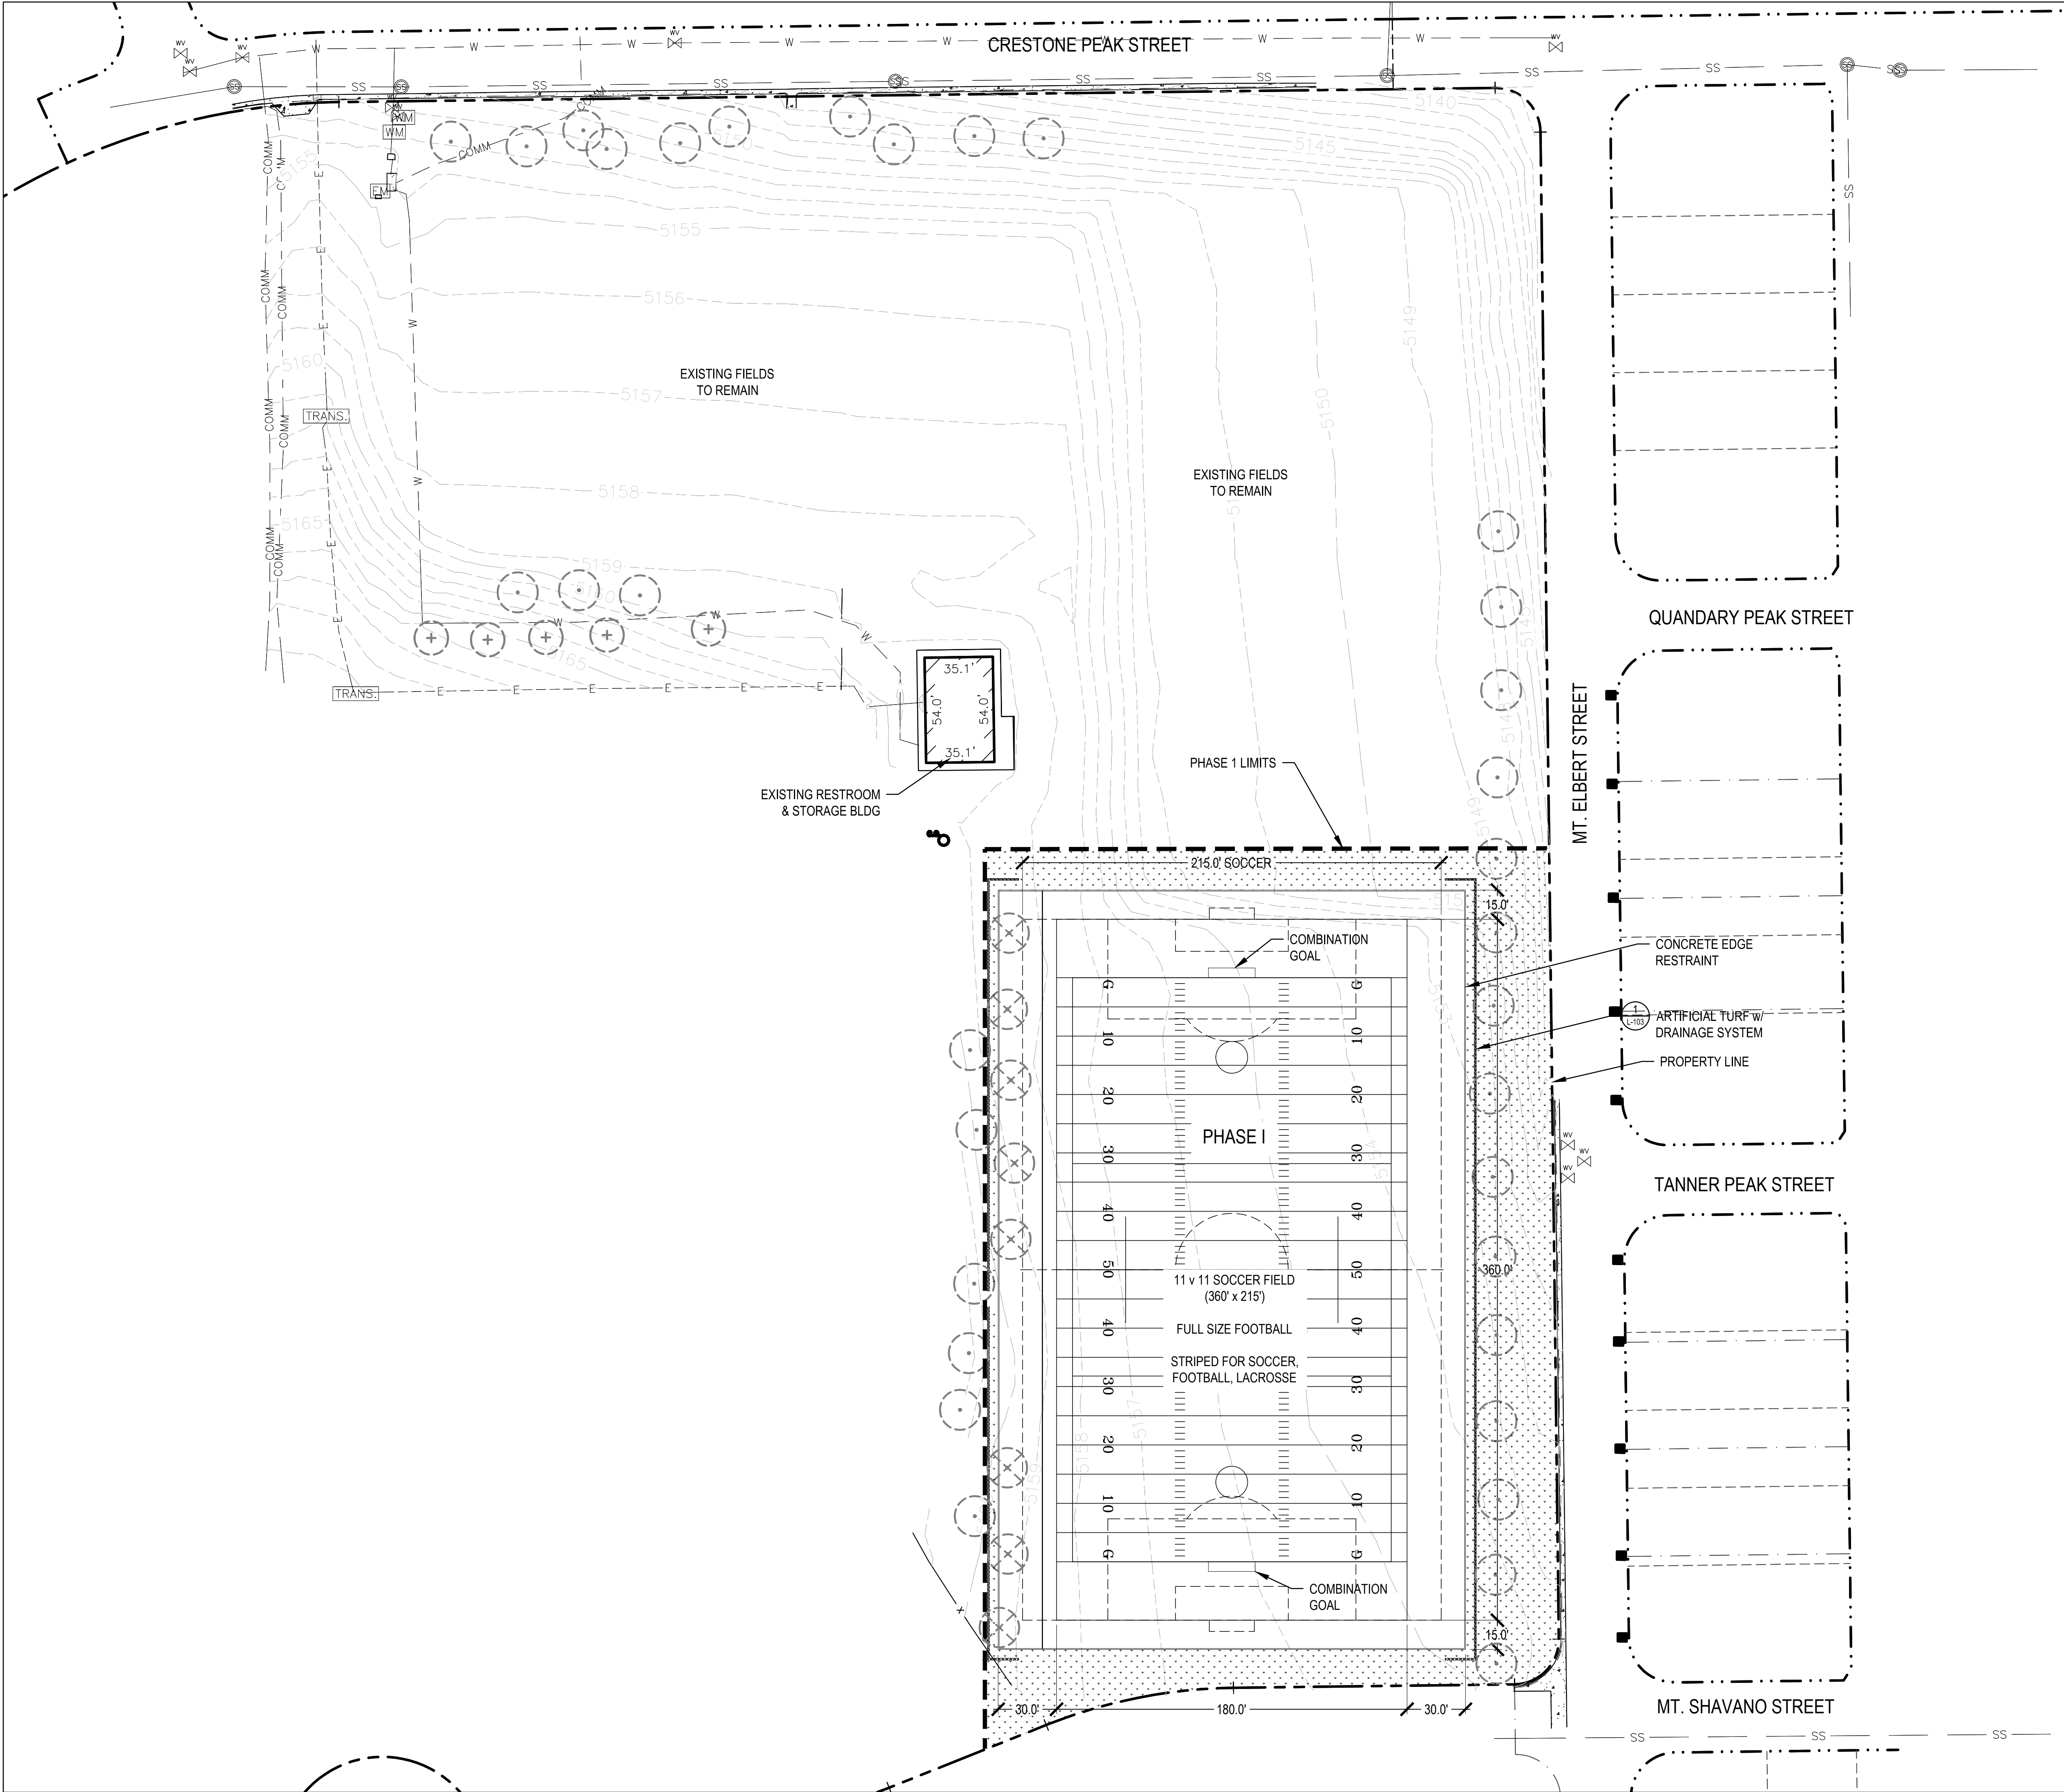

LEGEND

- EXISTING TREE TO REMAIN (LOCATIONS ARE APPROXIMATE)
- EXISTING TREE TO BE REMOVED (LOCATIONS ARE APPROXIMATE)
- NATIVE SEED
- SOD
- PROPERTY LINE
- SPADE CUT EDGE
- EXISTING CONTOUR
- CONTOUR-MAJOR
- CONTOUR-MINOR
- FENCE LINE
- PHASE LIMIT LINE

WATER TOWER PARK
4204 CRESTONE PEAK STREET
BRIGHTON, CO

OWNER:
CITY OF BRIGHTON
500 SOUTH 4TH AVE
BRIGHTON, CO 80601
(303) 655-2000



NOT FOR
CONSTRUCTION

DATE:
07/21/2017 DRAFT

SHEET TITLE:
LANDSCAPE
PLAN

L-102

811 NORTH
0 20 40 80
SCALE 1" = 40'

CHECKED BY: JB, RH
DRAWN BY: gb