
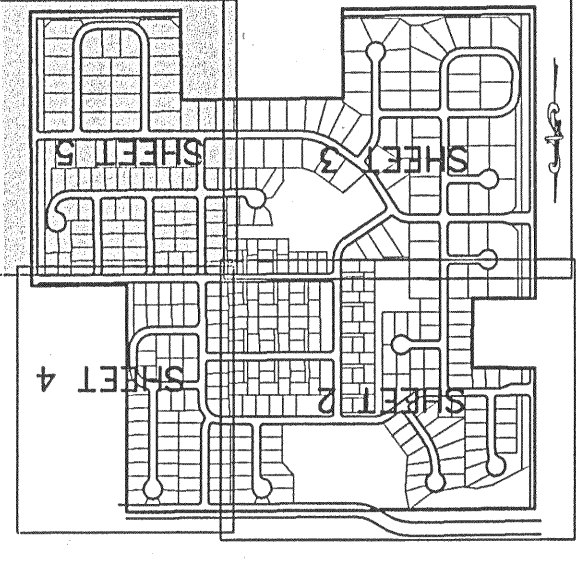




CURVE	DELTA	RADIUS	BEARING	CHORD
INDIGO TRAILS FILING NO. 1 A PART OF THE SOUTHWEST 1/4 OF SECTION 17, TOWNSHIP 1 SOUTH, RANGE 66 WEST, OF THE 6TH PRINCIPAL MERIDIAN, CITY OF BRIGHTON, COUNTY OF ADAMS, STATE OF COLORADO FINAL PLAT

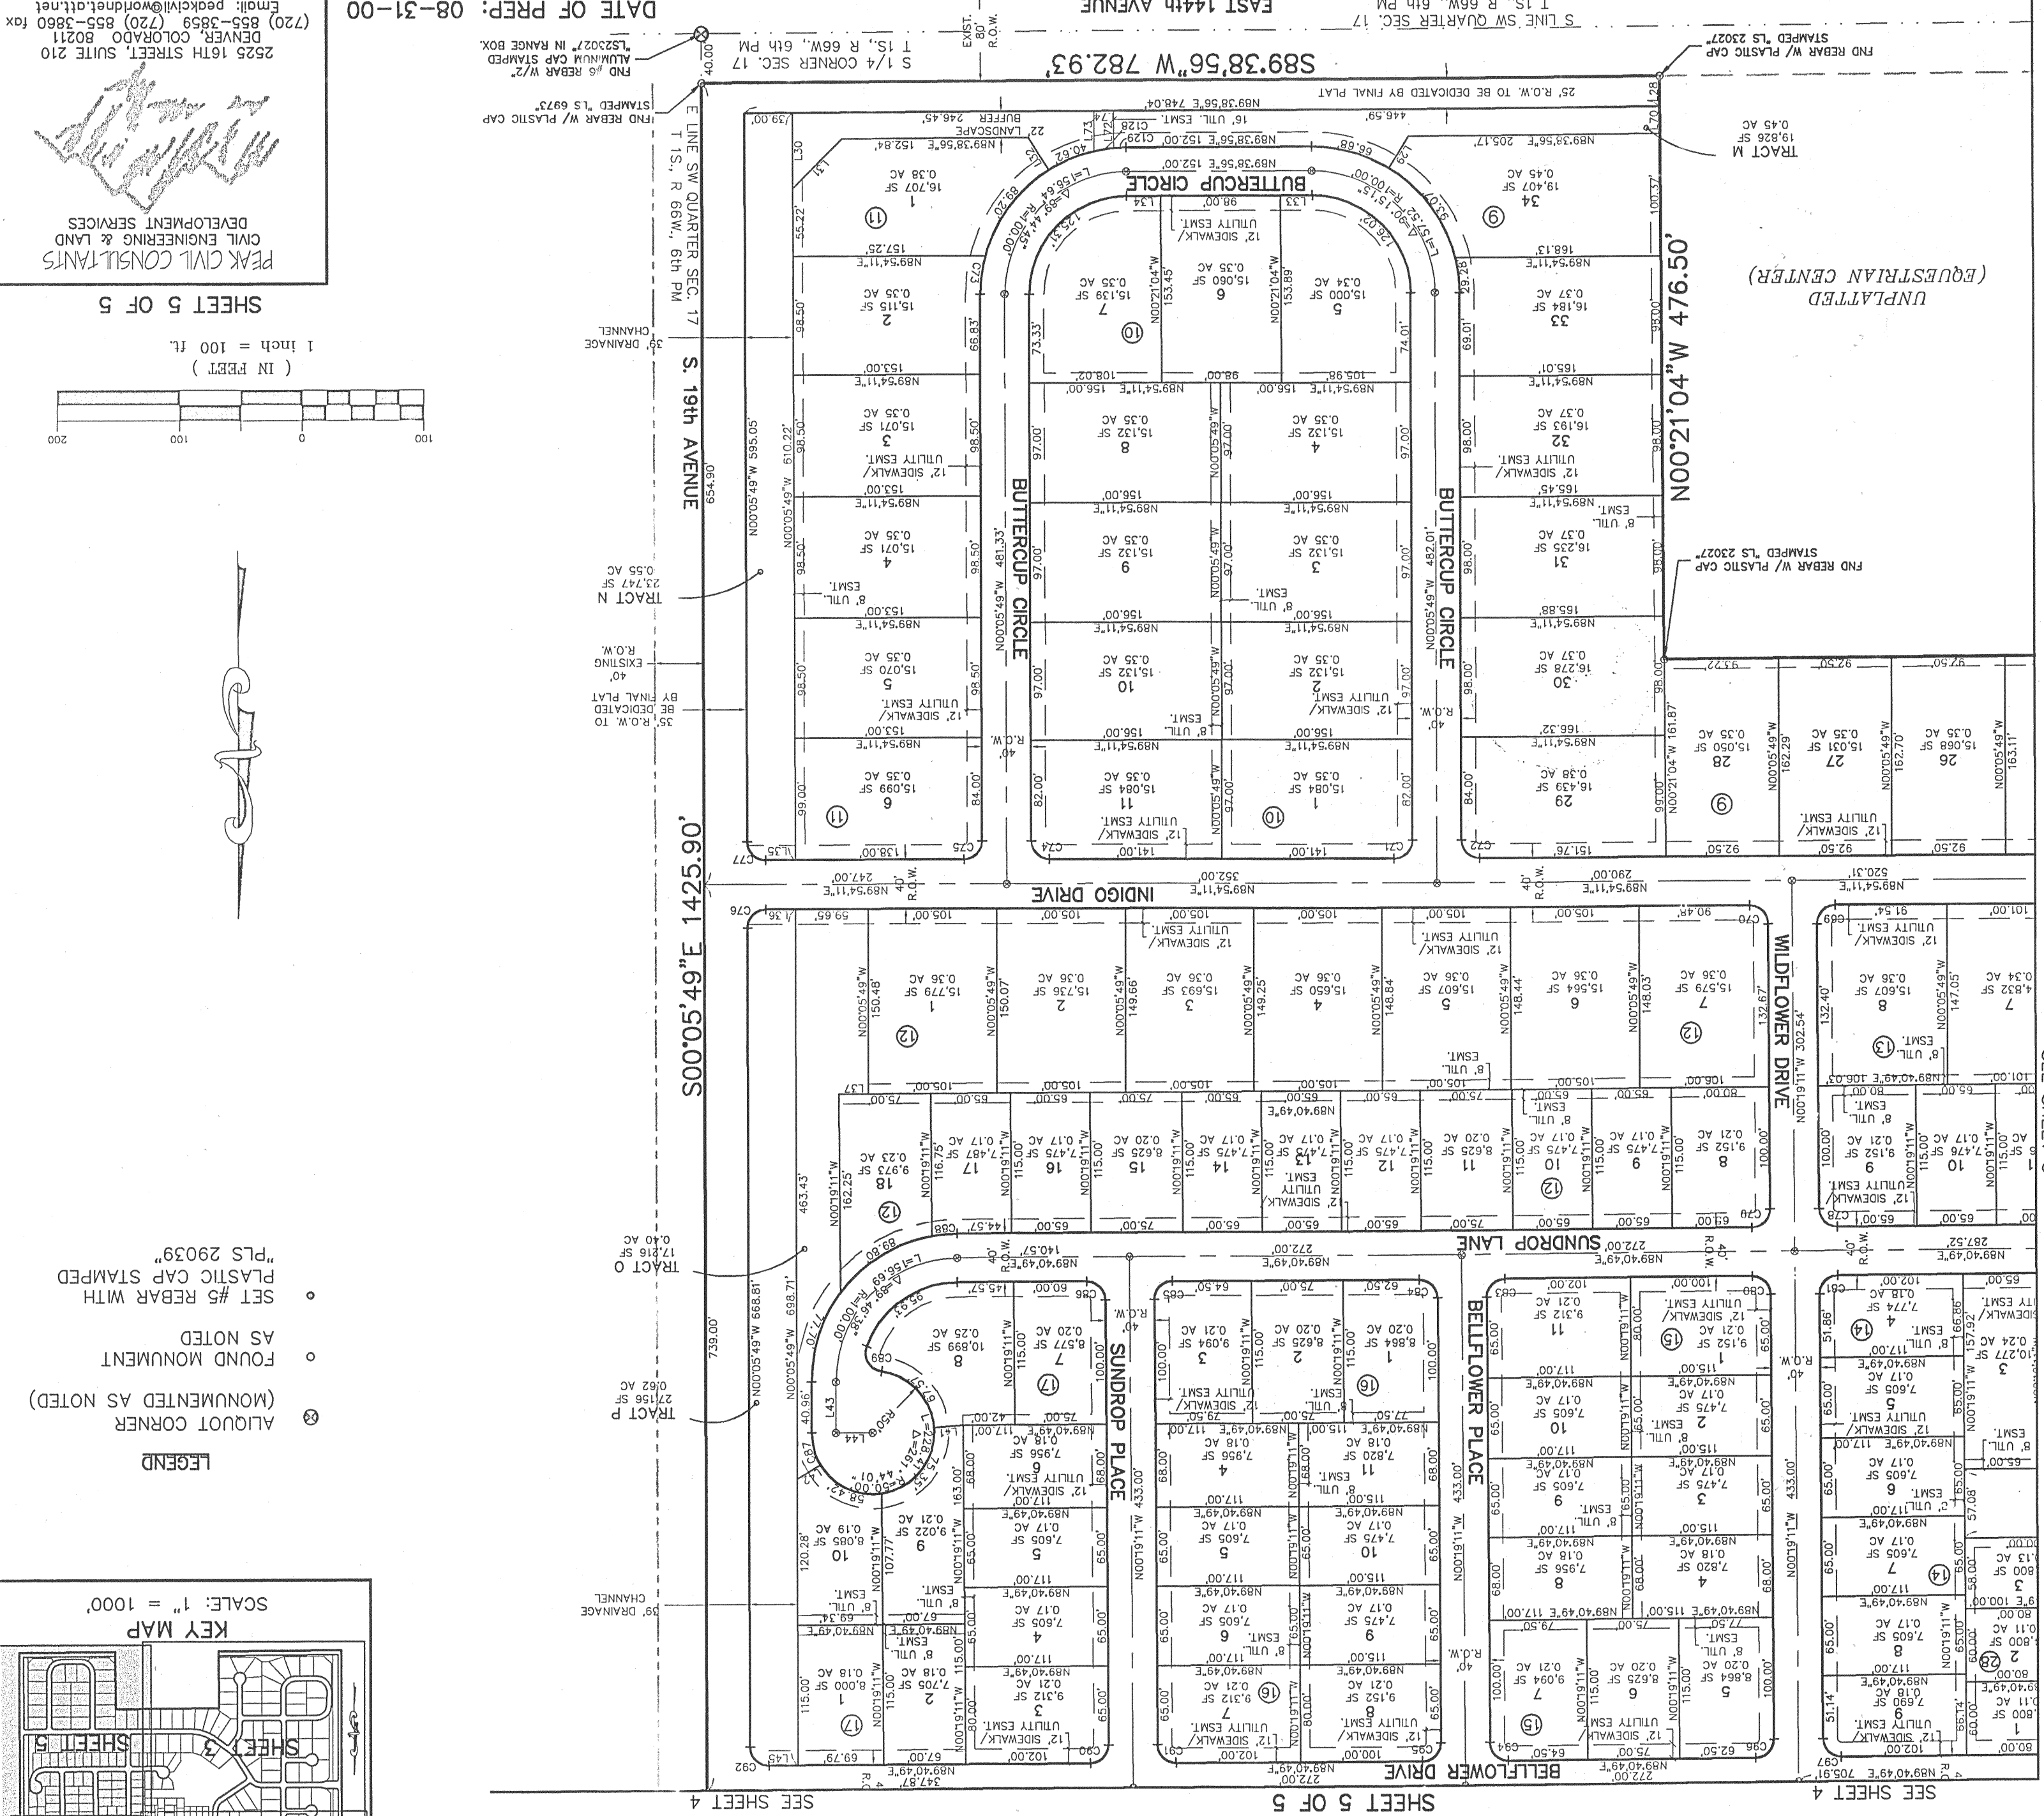

PEAK CIVIL CONSULTANTS
CIVIL ENGINEERING & LAND
DEVELOPMENT SERVICES
SHEET 5 OF 5
(1 IN FEET)
1 inch = 100 ft.

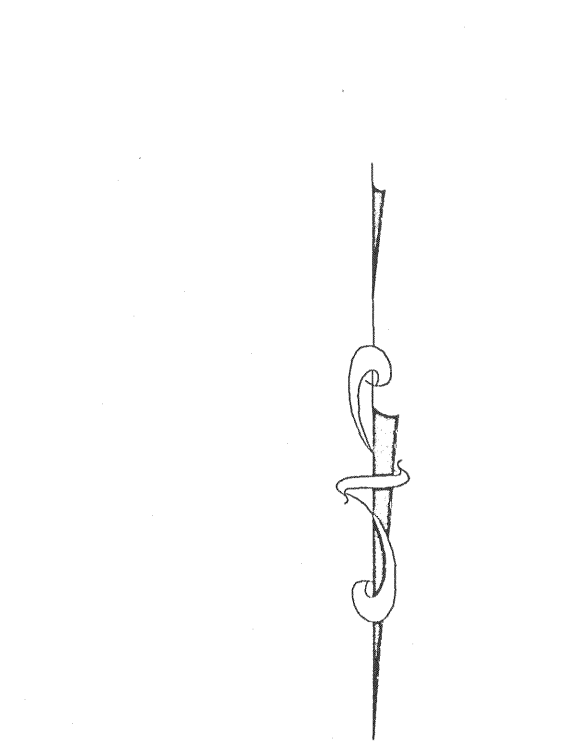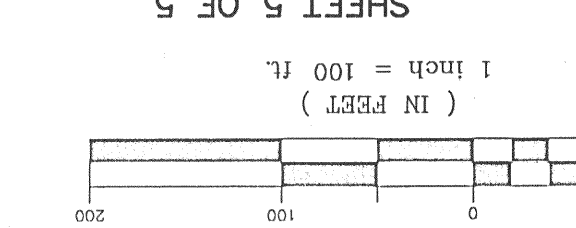

DATE OF PREP: 08-31-00

2525 16TH STREET, SUITE 210
DENVER, COLORADO 80211
(720) 855-3859
Email: peackcivil@worldnet.att.net

RECORDED BY NUMBER 07549





