

SWINK ANNEXATION TO THE CITY OF BRIGHTON
A PORTION OF SECTION 10,
TOWNSHIP 1 SOUTH, RANGE 66 WEST OF THE SIXTH PRINCIPAL MERIDIAN,
COUNTY OF ADAMS, STATE OF COLORADO

LEGAL DESCRIPTION

A PARCEL OF LAND BEING A PORTION OF THE SOUTHEAST QUARTER OF SECTION 10, TOWNSHIP 1 SOUTH, RANGE 66 WEST OF THE 6TH PRINCIPAL MERIDIAN; COUNTY OF ADAMS, STATE OF COLORADO; BEING MORE PARTICULARLY DESCRIBED AS FOLLOWS:

COMMENCING AT THE SOUTH QUARTER CORNER OF SAID SECTION 10, FROM WHICH THE CENTER QUARTER CORNER OF SAID SECTION 10 BEARS NORTH 00°46'00" WEST, A DISTANCE OF 2,638.77 FEET, WITH ALL BEARINGS HEREIN RELATIVE THERETO;

THENCE NORTH 00°46'00" WEST, ALONG THE WEST LINE OF SAID SOUTHEAST QUARTER OF SECTION 10, A DISTANCE OF 30.00 FEET TO THE POINT OF BEGINNING;

THENCE NORTH 00°46'00" WEST, CONTINUING ALONG SAID WEST LINE, A DISTANCE OF 496.07 FEET TO A POINT ON THE CITY OF BRIGHTON BOUNDARY;

THENCE, ALONG SAID CITY BOUNDARY, THE FOLLOWING THREE (3) COURSES;


1. NORTH 00°46'00" WEST, A DISTANCE OF 2,112.70 FEET TO THE CENTER QUARTER CORNER OF SAID SECTION 10;
2. NORTH 89°19'25" EAST, ALONG THE NORTH LINE OF SAID SOUTHEAST QUARTER OF SECTION 10, A DISTANCE OF 2,638.88 FEET TO THE ESAT QUARTER CORNER OF SAID SECTION 10;
3. SOUTH 00°42'34" EAST, ALONG THE EAST LINE OF SAID SOUTHEAST QUARTER OF SECTION 10, A DISTANCE OF 1,509.17 FEET TO A POINT ON THE WESTERLY RIGHT-OF-WAY OF STATE HIGHWAY NO. 76;

THENCE, ALONG SAID WESTERLY RIGHT-OF-WAY, THE FOLLOWING SIX (6) COURSES;

1. SOUTH 89°17'39" WEST, A DISTANCE OF 60.00 FEET;
2. SOUTH 06°08'13" WEST, A DISTANCE OF 251.79 FEET;
3. SOUTH 00°42'21" EAST, A DISTANCE OF 368.86 FEET;
4. SOUTH 60°26'44" WEST, A DISTANCE OF 324.06 FEET TO THE BEGINNING OF A TANGENT CURVE CONCAVE SOUTHEASTERLY HAVING A RADIUS OF 908.51 FEET;
5. SOUTHWESTERLY ALONG SAID CURVE THROUGH A CENTRAL ANGLE OF 28°25'57", AN ARC LENGTH OF 450.84 FEET;
6. SOUTH 85°31'29" WEST, A DISTANCE OF 300.78 FEET TO A POINT ON SAID CITY OF BRIGHTON BOUNDARY;

THENCE SOUTH 89°20'42" WEST, ALONG SAID BOUNDARY, A DISTANCE OF 1,636.23 FEET TO THE POINT OF BEGINNING.

CONTAINING AN AREA OF 151.624 ACRES, (6,604,730 SQUARE FEET), MORE OR LESS.

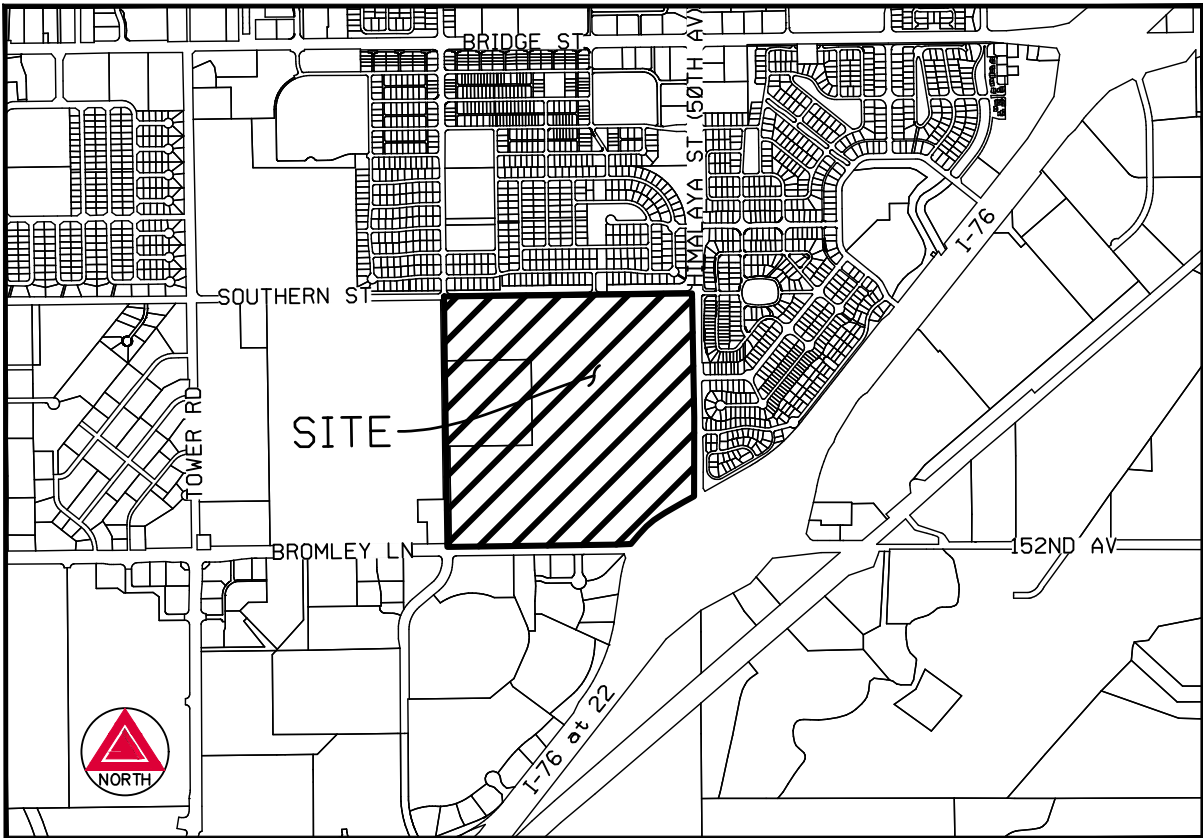

VICINITY MAP
SCALE 1" = 2000'

GENERAL NOTES

1. PER C.R.S. 38-51-106, "ALL LINEAL UNITS DEPICTED ON THIS LAND SURVEY PLAT ARE U.S. SURVEY FEET. ONE METER EQUALS 39.37/12 U.S. SURVEY FEET, EXACTLY ACCORDING TO THE NATIONAL INSTITUTE OF STANDARDS AND TECHNOLOGY."
2. BASIS OF BEARINGS: THE WEST LINE OF THE SOUTHEAST QUARTER OF SECTION 10, MONUMENTED AS SHOWN HEREON AND HAVING A BEARING OF NORTH 00°46'00" WEST.
3. ACCORDING TO COLORADO LAW, YOU MUST COMMENCE ANY LEGAL ACTION BASED UPON ANY DEFECT IN THIS SURVEY WITHIN THREE YEARS AFTER YOU FIRST DISCOVER SUCH DEFECT. IN NO EVENT, MAY ANY ACTION BASED UPON ANY DEFECT IN THIS SURVEY BE COMMENCED MORE THAN TEN YEARS FROM THE DATE OF THE CERTIFICATION SHOWN HEREON.
4. PER THE STATE OF COLORADO BOARD OF LICENSURE FOR ARCHITECTS, PROFESSIONAL ENGINEERS, AND PROFESSIONAL LAND SURVEYORS RULE 6.2.2 THE WORD "CERTIFY" AS USED HEREON MEANS AN EXPRESSION OF PROFESSIONAL OPINION AND DOES NOT CONSTITUTE A WARRANTY OR GUARANTEE, EXPRESSED OR IMPLIED. THE SURVEY REPRESENTED HEREON HAS BEEN PERFORMED BY ME OR UNDER MY DIRECT SUPERVISION IN ACCORDANCE WITH APPLICABLE STANDARDS OF PRACTICE AND IS BASED UPON MY KNOWLEDGE, INFORMATION AND BELIEF.

ANNEXATION TABLE

TOTAL PERIMETER:	10,149.38 FEET
REQUIRED 1/6 CONTIGUOUS PERIMETER:	1,691.56 FEET
CONTIGUOUS BOUNDARY:	7,896.98 FEET (77.81%)

CITY COUNCIL APPROVAL


THIS IS TO CERTIFY THAT THIS ANNEXATION MAP WAS
ACCEPTED AND APPROVED BY THE CITY COUNCIL OF
THE CITY OF BRIGHTON, COLORADO ON THIS _____ DAY
OF _____, 20____, A.D.

MAYOR

CITY CLERK

SURVEYOR'S CERTIFICATE

I, JAMES E. LYNCH, A LAND SURVEYOR LICENSED IN THE STATE OF COLORADO, HEREBY CERTIFY THAT THE ANNEXATION MAP REPRESENTED BY THIS PLAT WAS MADE BY ME OR UNDER MY DIRECT SUPERVISION, AND THIS PLAT ACCURATELY REPRESENTS SAID ANNEXATION MAP TO THE BEST OF MY KNOWLEDGE AND BELIEF. THIS MAP DOES NOT CONSTITUTE A TITLE SEARCH BY ME TO DETERMINE OWNERSHIP. FURTHERMORE THIS CERTIFIES THAT AT LEAST ONE-SIXTH (1/6) OF THE PROPERTY SHOWN HEREON IS CONTIGUOUS WITH THE MUNICIPAL BOUNDARY OF THE CITY OF BRIGHTON, COLORADO.

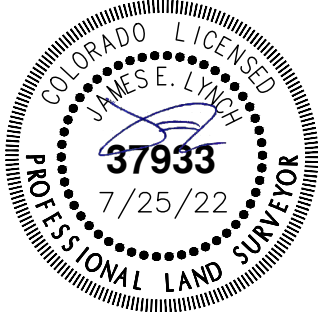


JAMES E. LYNCH
COLORADO LICENSED PROFESSIONAL LAND SURVEYOR, P.L.S. 37933
FOR AND ON BEHALF OF AZTEC CONSULTANTS, INC.
300 EAST MINERAL AVENUE, SUITE 1
LITTLETON, CO. 80122
(303) 713-1898

NOTICE: ACCORDING TO COLORADO LAW YOU MUST COMMENCE ANY LEGAL ACTION BASED UPON ANY DEFECT IN THIS SURVEY WITHIN THREE YEARS AFTER YOU FIRST DISCOVERED SUCH DEFECT. IN NO EVENT MAY ACTION BASED UPON ANY DEFECT IN THIS SURVEY BE COMMENCED MORE THAN TEN YEARS FROM THE DATE OF THE CERTIFICATION SHOWN HEREON.


SWINK ANNEXATION TO THE CITY OF BRIGHTON

A PORTION OF SECTION 10,
TOWNSHIP 1 SOUTH, RANGE 66 WEST OF THE SIXTH PRINCIPAL MERIDIAN,
COUNTY OF ADAMS, STATE OF COLORADO

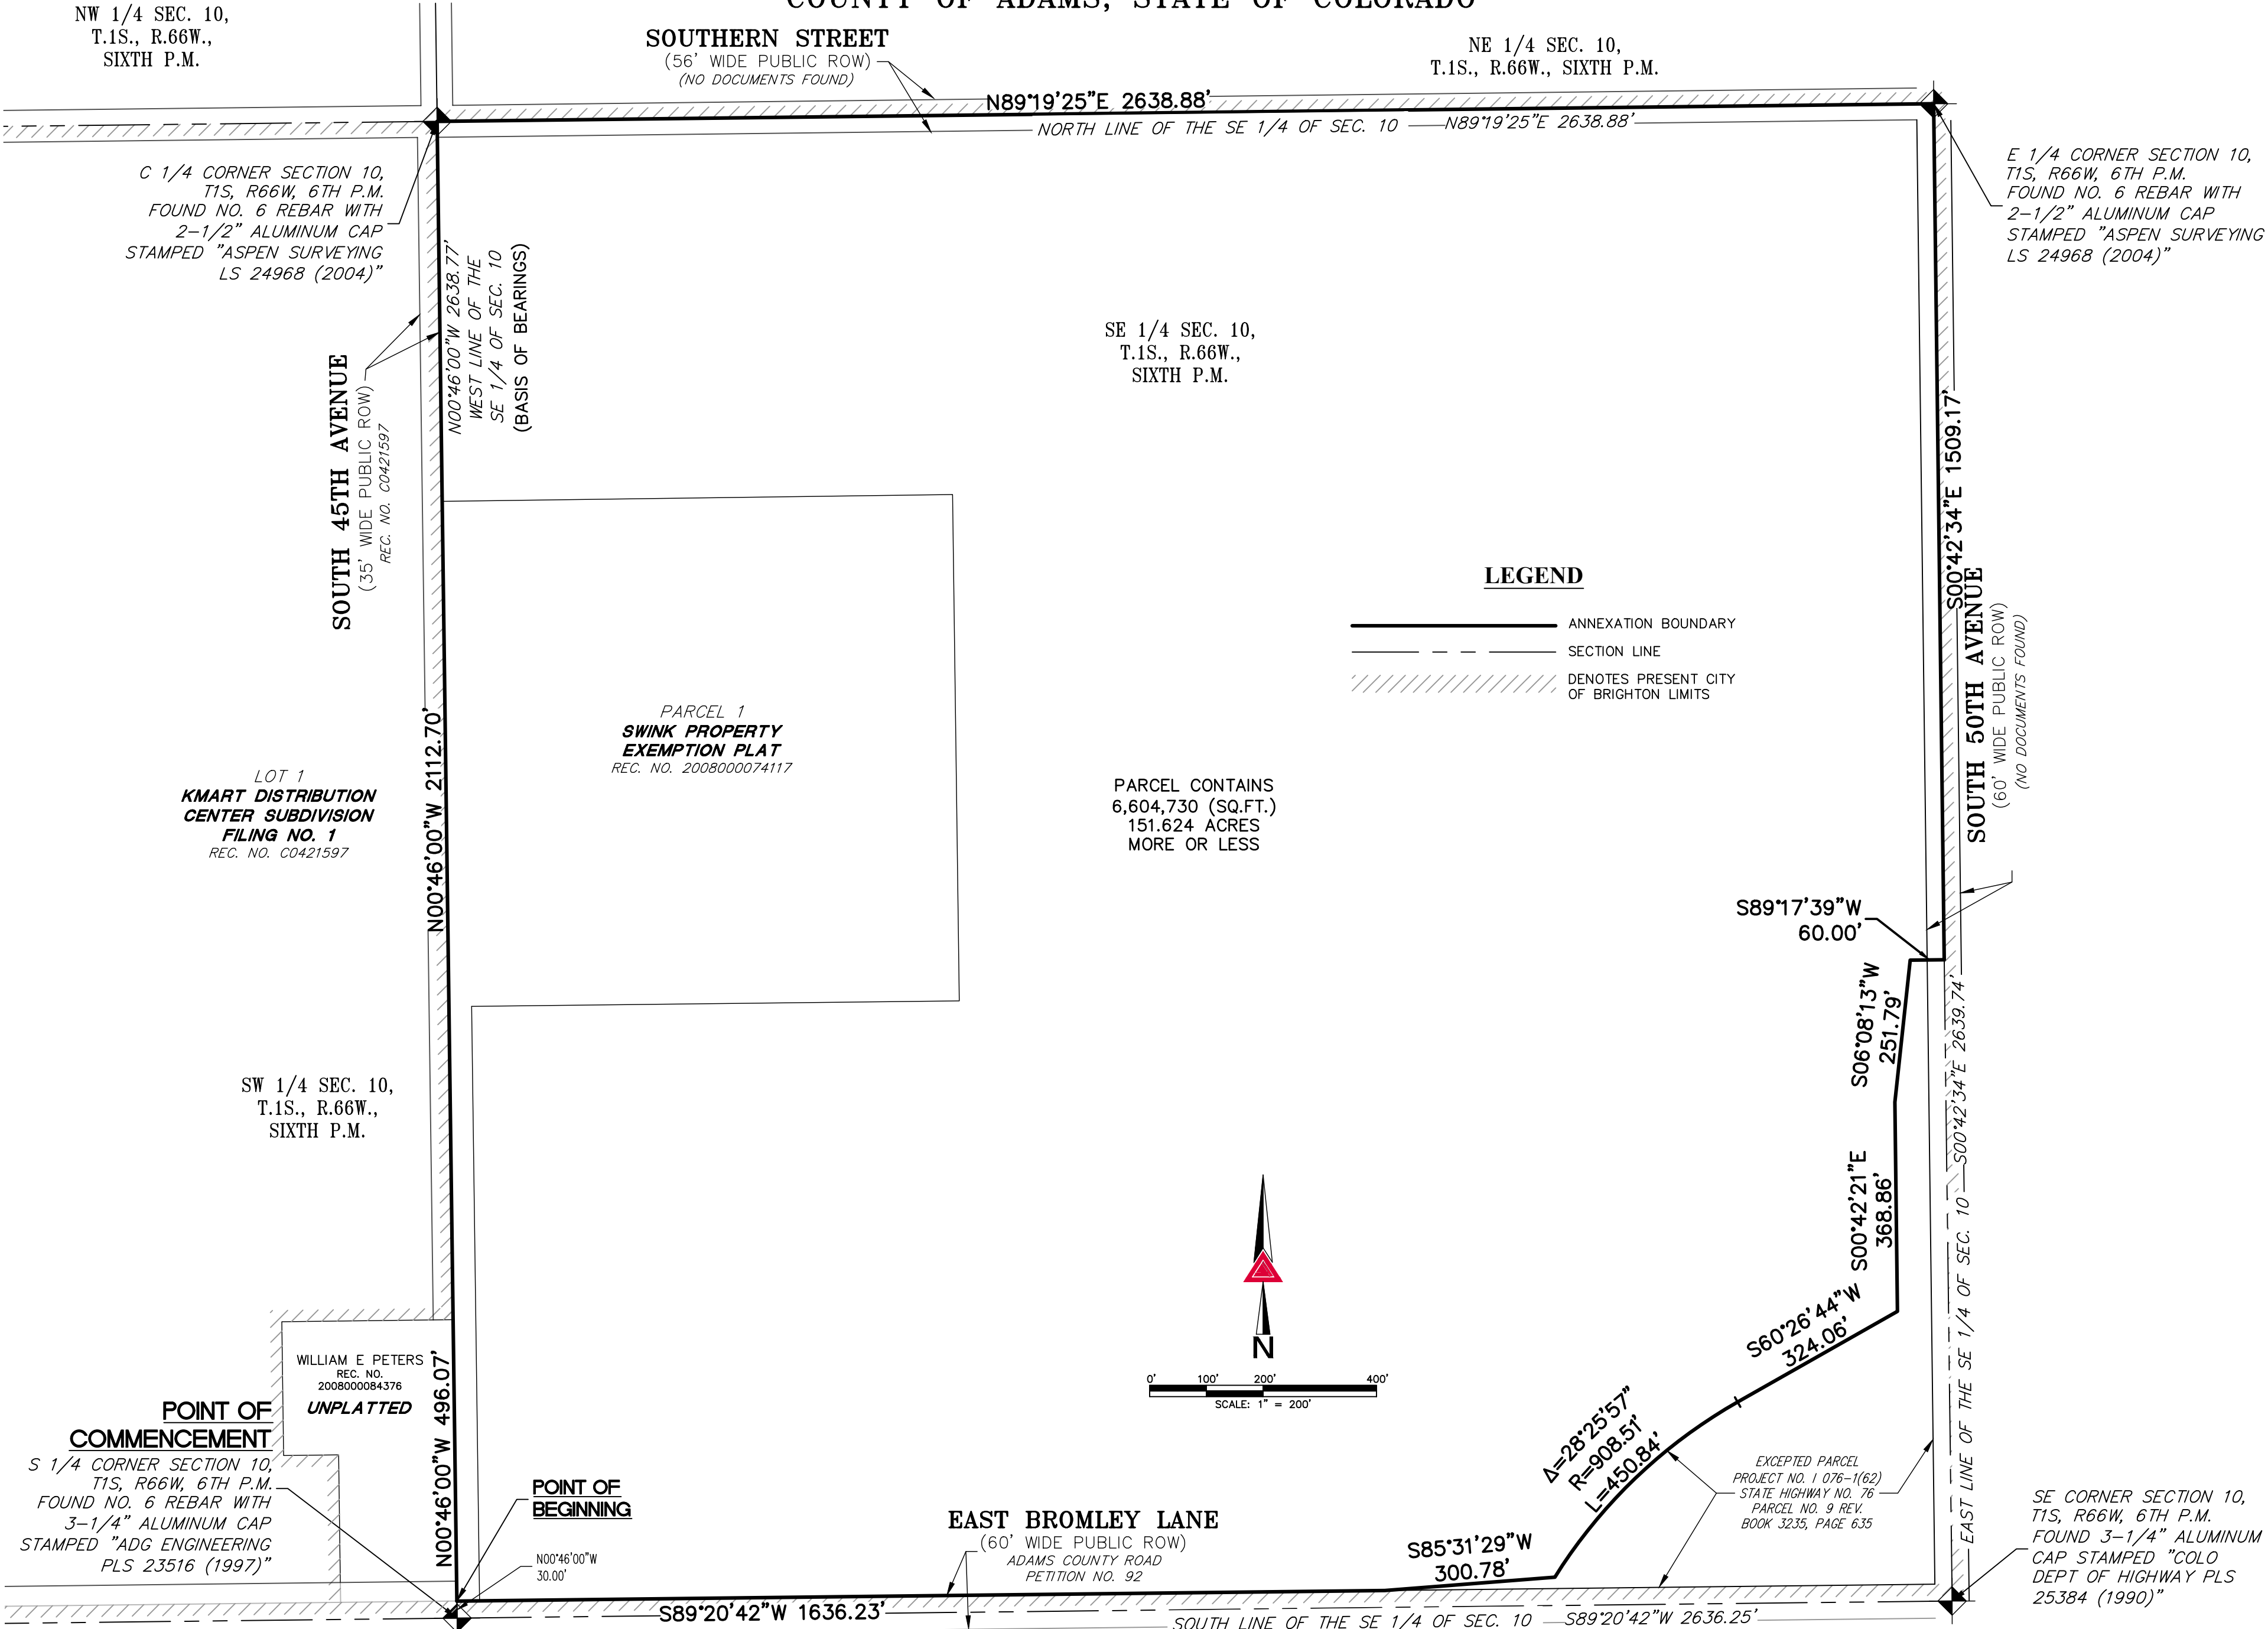

LEGEND

- ANNEXATION BOUNDARY
- SECTION LINE
- DENOTES PRESENT CITY OF BRIGHTON LIMITS

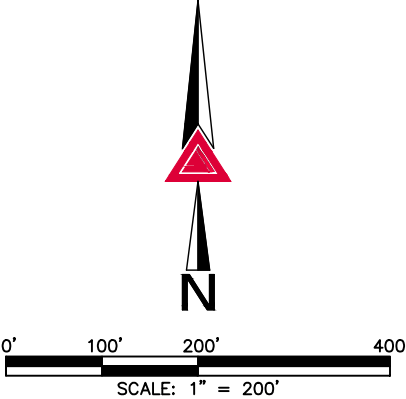



Aztec
CONSULTANTS, INC.

300 East Mineral Ave., Suite 1
Littleton, Colorado 80122
Phone: (303) 713-1898
Fax: (303) 713-1897
www.aztecconsultants.com
Drawn By: JEL

Aztec Proj. No.: 130721-03

DATE OF PREPARATION:	3/3/2022
SCALE:	1"=200'
SHEET 2 OF 2	