

**PETITION FOR ANNEXATION OF UNINCORPORATED TERRITORY
IN THE COUNTY OF ADAMS/WELD, STATE OF COLORADO,
TO THE CITY OF BRIGHTON, STATE OF COLORADO
(100% OF LANDOWNERS)**

**TO THE MAYOR AND THE CITY COUNCIL OF THE CITY OF BRIGHTON,
COLORADO:**

The undersigned, in accordance with the Municipal Annexation Act of 1965, Chapter 31, Article 12, of the Colorado Revised Statutes, 1973, as amended, hereby petition the City Council of the City of Brighton for annexation to the City of Brighton of the following described land located in the County of (strike non-applicable county) Adams/~~Weld~~, State of Colorado, and further state:

1. The legal description of the land which the landowner(s) request to be annexed to the City of Brighton is attached hereto as **EXHIBIT "A"**, hereinafter referred to as the "Property"
2. It is desirable and necessary that the Property be annexed to the City of Brighton, Colorado;
3. The following requirements of C.R.S. Section 31-12-104 exists or have been met:
 - A. Not less than one-sixth (1/6) of the perimeter of the Property is contiguous with the City of Brighton, Colorado;
 - B. A community of interest exists between the Property and the City of Brighton, Colorado. The Property is urban or will be urbanized in the near future, and the Property is integrated or is capable of being integrated with the City of Brighton, Colorado;
4. The signers of the Petition comprise the landowners of one hundred percent (100%) of the Property (exclusive of streets and alleys) and said landowners attesting to the facts and agreeing to the conditions herein contained will negate the necessity of any annexation election;
5. None of the limitations provided in C.R.S. Section 31-12-105 are applicable and the requirements of that statute have been met because of the following:
 - A. The annexation of the Property will not result in the Property being divided into separate parts or parcels under identical ownership without the written consent of the landowners thereof;
 - B. No land area within the Property held in identical ownership, whether consisting of one tract or parcel of real estate or two or more contiguous tracts or parcels of

real estate comprising 20 acres or more and having a valuation for assessment in excess of \$200,000 for ad valorem tax purposes has been included in the area of the Property to be annexed without the written consent of the landowners thereof;

- C. No annexation proceedings have been commenced for annexation of any part of the Property by any other municipality;
- D. The entire width of all streets and alleys to be included within the Property are included;
- E. The annexation of the Property will not result in the detachment of area from any school district or the attachment of same to another school district;
- F. Annexation by the City of the Property will not have the effect of, and will not result in, the denial of reasonable access to landowners, owners of an easement, or owners of a franchise adjoining a platted street or alley, inasmuch as annexation of the Property will not result in annexation of a platted street or alley which is not bounded on both sides by the City.

6. The annexation of the Property will not have the effect of extending a boundary of the City more than three miles in any direction from any point of the municipal boundary in the past twelve (12) months.

7. The area proposed to be annexed is comprised of (check one):

 MORE THAN TEN ACRES AND THE BOARD OF COUNTY COMMISSIONERS OF ADAMS/WELD (circle appropriate jurisdiction) COUNTY HAS AGREED TO WAIVE THE REQUIREMENT OF AN IMPACT REPORT AS PROVIDED FOR IN SECTION 31-12-108.5, C.R.S., AS AMENDED. (Copy of resolution approving such waiver is provided.)

 MORE THAN TEN ACRES AND AN IMPACT REPORT AS PROVIDED FOR IN SECTION 31-12-105.5, C.R.S., AS AMENDED, IS REQUIRED.

 X TEN ACRES OR FEWER AND AN IMPACT REPORT AS PROVIDED FOR IN SECTION 31-12-105.5, C.R.S., AS AMENDED, IS NOT REQUIRED.

8. The Property is located within special districts as indicated on **EXHIBIT "B"**, attached hereto, and within the County of (check one):

 X Adams

_____ Weld

and no others;

9. The mailing address of each signer, the legal description of the land owned by each signer, and the date of signing of each signature are all shown on this Petition;
10. Accompanying this Petition are (4) four copies of the annexation boundary map in the form required by C.R.S. Section 31-12-102(1)(d) and attached hereto as **EXHIBIT "C"**, containing the following information:
 - A. A written legal description of the boundaries of the Property;
 - B. A map showing the boundary of the Property, such map prepared and containing the seal of a registered engineer or land surveyor;
 - C. Within the annexation boundary map there is shown the location of each ownership tract in unplatted land, and if part or all of the area be platted, then the boundaries and the plat number of plots or of lots and blocks are shown;
 - D. Next to the boundary of the Property is drawn the contiguous boundary of the City of Brighton and the contiguous boundary of any other municipality abutting the area proposed to be annexed; and
 - E. The dimensions of the contiguous boundaries are shown on the map.
11. The Property is not presently a part of any incorporated city, city and county or town;
12. The undersigned agree to the following conditions, which shall be covenants running with the land, and which shall, at the option of the City, appear on the annexation map:
 - A. All water rights associated with the Property shall be transferred to the City, pursuant to City ordinances;
 - B. The undersigned and the City may enter into an Annexation Agreement prior to the effective date of this annexation, as provided for in Chapter 31-12-112(2), *Colorado Revised Statutes, as amended*.

13. Petitioner represents that: (Check one)

 X No part of the property to be annexed is included within any site-specific development plan approved by Adams/Weld County, Colorado.

_____ A site-specific development plan has been approved by Adams/Weld County, Colorado, which has created a vested right.


EXECUTED this _____ day of _____, 20____.

[SIGNATURE PAGES FOLLOW THIS PAGE]

PROPERTY OWNER/PETITIONER SIGNATURES

The signatures affixed hereon represent property owners within the Annexation Boundary who desire Annexation to the City of Brighton, Colorado.

Page 1 of 2

Name of Owner (print):	BROOKFIELD RESIDENTIAL
Address of Parcel within the Annexation Boundary (number, street, city):	N/A
Legal Description(s) (Lot, Block, Subdivision Name) or Parcel Number(s):	0156902400003
Signature of Owner:	
Date of Signature:	8/11/2025
Initials of Circulator:	Peter Lauener
Name of Owner (print):	CITY OF BRIGHTON
Address of Parcel within the Annexation Boundary	N/A
Legal Description(s) (Lot, Block, Subdivision Name) or Parcel Number(s)	SEE ATTACHED FOR LEGAL DESCRIPTION
Signature of Owner:	N/A
Date of Signature	
Initials of Circulator	
Name: (print)	
Address of Parcel within the Annexation Boundary	
Legal Description(s) (Lot, Block, Subdivision Name) or Parcel Number(s)	
Signature	
Date of Signature	
Initials of Circulator	

Note to Circulator(s): Please make copies of this page to collect signatures and necessary information, attach all signature sheets and note the quantity of pages of signature pages in the area provided above.)

AFFIDAVIT OF SIGNATURE AUTHENTICITY

This petition has been circulated by the undersigned (the circulator) who attest that each signature thereon is that of the person whose name it purports to be. (Each circulator shall sign below in front of the same notary, or attach a separate Affidavit for each circulator). If no circulator is used the property owner shall sign below in the presence of a notary.

Page 2 of 2

Signature

Initials

Peter Launer

Print Name

President

Title

Signature

Initials

Print Name

Title

Signature

Initials

Print Name _____

Title

STATE OF COLORADO)
) ss.
COUNTY OF ARAPAHOE)

The foregoing instrument was acknowledged before me this 11TH day of NOVEMBER, 2024, by PETER LAUENER.

WITNESS my hand and official seal.

Some Annals Namee

Notary Public

My commission expires:

21512027

LORRIE ANN MCNAMEE
NOTARY PUBLIC
STATE OF COLORADO
NOTARY ID 19994033012
MY COMMISSION EXPIRES FEBRUARY 5, 2027

Annexation Petition

Page 5

EXHIBIT A
BRIGHTON CROSSING ANNEXATION TO THE CITY OF BRIGHTON

LEGAL DESCRIPTION

A PARCEL OF LAND SITUATED IN THE SOUTHEAST QUARTER OF SECTION 2, TOWNSHIP 1 SOUTH, RANGE 66 WEST OF THE 6TH PRINCIPAL MERIDIAN, COUNTY OF ADAMS, STATE OF COLORADO, BEING MORE PARTICULARLY DESCRIBED AS FOLLOWS:

COMMENCING AT THE NORTHWEST CORNER OF SAID SECTION 2 AND CONSIDERING THE NORTH LINE OF THE NORTHWEST QUARTER OF SAID SECTION 2 TO BEAR NORTH 89°19'55" EAST, A DISTANCE OF 2633.96 FEET, WITH ALL BEARINGS CONTAINED HEREIN RELATIVE THERE TO;

THENCE SOUTH 37°22'27" EAST, A DISTANCE OF 5207.04 FEET TO THE WESTERLY TERMINUS OF THAT CERTAIN COURSE SHOWN AS HAVING A BEARING AND DISTANCE OF "SOUTH 89°21'16" WEST, 1005.88 FEET" ALONG THE SOUTHERLY BOUNDARY OF BRIGHTON CROSSING FILING NO. 2, 6TH AMENDMENT, PER PLAT RECORDED MAY 15, 2018, AT RECEPTION NO. 2018000039340, OF THE RECORDS OF THE ADAMS COUNTY CLERK AND RECORDER'S OFFICE AND THE **POINT OF BEGINNING**;

THENCE ALONG SAID SOUTHERLY BOUNDARY, NORTH 89°21'16" EAST, A DISTANCE OF 875.80 FEET;

THENCE DEPARTING SAID SOUTHERLY BOUNDARY, SOUTH 00°38'31" EAST, A DISTANCE OF 105.05 FEET;

THENCE SOUTH 89°42'44" WEST, A DISTANCE OF 97.56 FEET;

THENCE SOUTH 00°17'16" EAST, A DISTANCE OF 235.05 FEET;

THENCE SOUTH 89°42'44" WEST, A DISTANCE OF 121.00 FEET;

THENCE NORTH 84°34'38" WEST, A DISTANCE OF 100.50 FEET;

THENCE SOUTH 89°42'44" WEST, A DISTANCE OF 594.30 FEET TO THE EASTERLY RIGHT-OF-WAY OF NORTH GOLDEN EAGLE PARKWAY AS RECORDED AT RECEPTION NO. C1194143, OF SAID RECORDS;

THENCE ALONG SAID EASTERLY RIGHT-OF-WAY THE FOLLOWING FOUR (4) COURSES:

1. SOUTH 08°38'42" EAST, A DISTANCE OF 86.22 FEET TO THE BEGINNING OF A TANGENT CURVE CONCAVE WESTERLY HAVING A RADIUS OF 735.00 FEET;
2. SOUTHERLY ALONG SAID CURVE THROUGH A CENTRAL ANGLE OF 07°54'28", AN ARC LENGTH OF 101.44 FEET;
3. SOUTH 00°38'43" EAST, A DISTANCE OF 153.56 FEET TO THE BEGINNING OF A TANGENT CURVE CONCAVE NORTHEASTERLY HAVING A RADIUS OF 50.00 FEET;
4. SOUTHEASTERLY ALONG SAID CURVE THROUGH A CENTRAL ANGLE OF 90°00'03", AN ARC LENGTH OF 78.54 FEET;

THENCE DEPARTING SAID EASTERLY RIGHT-OF-WAY, NON-TANGENT TO SAID CURVE, SOUTH 89°21'13" WEST, A DISTANCE OF 171.65 FEET TO THE SOUTHEASTERLY CORNER OF TRACT Z, BRIGHTON CROSSING FILING NO. 2, RECORDED DECEMBER 31, 2002, AT RECEPTION NO. C1074039, IN SAID RECORDS;

THENCE ALONG THE EASTERLY BOUNDARY OF SAID TRACT Z, NORTH 13°33'59" WEST, A DISTANCE OF 137.31 FEET;

THENCE ALONG SAID EASTERLY BOUNDARY OF TRACT Z AND THE EASTERLY BOUNDARY AND THE EASTERLY BOUNDARY EXTENDED OF TRACT U, OF SAID PLAT OF BRIGHTON CROSSING FILING NO. 2, 6TH AMENDMENT, AND THE EASTERLY BOUNDARY OF SAID TRACT Y, NORTH 13°16'10" EAST, A DISTANCE OF 536.74 FEET;

THENCE CONTINUING ALONG THE EASTERLY BOUNDARY OF SAID TRACT Y, NORTH 34°53'38" EAST, A DISTANCE OF 73.28 FEET TO THE **POINT OF BEGINNING**.

CONTAINING AN AREA OF 7.712 ACRES, (335,949 SQUARE FEET), MORE OR LESS.

PREPARED BY:
ANTHONY K. PEALL, PLS 38636
COLORADO LICENSED PROFESSIONAL LAND SURVEYOR
FOR AND ON BEHALF OF AZTEC CONSULTANTS, INC.
300 E. MINERAL AVENUE, SUITE 1, LITTLETON, CO 80122

EXHIBIT B
BROOKFIELD ANNEXATION TO THE CITY OF BRIGHTON

SPECIAL DISTRICTS

Greater Brighton Fire District

Rangeview Library District

Brighton 27J School District

West Adams Conservation District (Soil)

Central Colorado Water Conservancy District

Mile High Flood District, North Service Area

Regional Transportation District

South Beebe Draw Metropolitan District, Service Area

EXHIBIT C
BRIGHTON CROSSINGS ANNEXATION
ANNEXATION BOUNDARY MAP

BRIGHTON CROSSING ANNEXATION

A PORTION OF THE SOUTHEAST QUARTER OF SECTION 2,
TOWNSHIP 1 SOUTH, RANGE 66 WEST OF THE SIXTH PRINCIPAL MERIDIAN,
COUNTY OF ADAMS, STATE OF COLORADO

PURPOSE STATEMENT

THE PURPOSE OF THIS ANNEXATION MAP IS TO FURNISH GRAPHICAL AND NUMERICAL EVIDENCE SUPPORTING THE SUBJECT PROPERTY'S QUALIFICATION FOR ANNEXATION INTO THE CITY OF BRIGHTON.

LEGAL DESCRIPTION

A PARCEL OF LAND SITUATED IN THE SOUTHEAST QUARTER OF SECTION 2, TOWNSHIP 1 SOUTH, RANGE 66 WEST OF THE 6TH PRINCIPAL MERIDIAN, COUNTY OF ADAMS, STATE OF COLORADO, BEING MORE PARTICULARLY DESCRIBED AS FOLLOWS:

COMMENCING AT THE NORTHWEST CORNER OF SAID SECTION 2 AND CONSIDERING THE NORTH LINE OF THE NORTHWEST QUARTER OF SAID SECTION 2 TO BEAR NORTH 89°19'55" EAST, A DISTANCE OF 2633.96 FEET, WITH ALL BEARINGS CONTAINED HEREIN RELATIVE THERE TO;

THENCE SOUTH 37°22'27" EAST, A DISTANCE OF 5207.04 FEET TO THE WESTERLY TERMINUS OF THAT CERTAIN COURSE SHOWN AS HAVING A BEARING AND DISTANCE OF "SOUTH 89°21'16" WEST, 1005.88 FEET" ALONG THE SOUTHERLY BOUNDARY OF BRIGHTON CROSSING FILING NO. 2, 6TH AMENDMENT, PER PLAT RECORDED MAY 15, 2018, AT RECEPTION NO. 2018000039340, OF THE RECORDS OF THE ADAMS COUNTY CLERK AND RECORDER'S OFFICE AND THE **POINT OF BEGINNING**;

THENCE ALONG SAID SOUTHERLY BOUNDARY, NORTH 89°21'16" EAST, A DISTANCE OF 875.80 FEET;

THENCE DEPARTING SAID SOUTHERLY BOUNDARY, SOUTH 00°38'31" EAST, A DISTANCE OF 105.05 FEET;

THENCE SOUTH 89°42'44" WEST, A DISTANCE OF 97.56 FEET;

THENCE SOUTH 00°17'16" EAST, A DISTANCE OF 235.05 FEET;

THENCE SOUTH 89°42'44" WEST, A DISTANCE OF 121.00 FEET;

THENCE NORTH 84°34'38" WEST, A DISTANCE OF 100.50 FEET;

THENCE SOUTH 89°42'44" WEST, A DISTANCE OF 594.30 FEET TO THE EASTERLY RIGHT-OF-WAY OF NORTH GOLDEN EAGLE PARKWAY AS RECORDED AT RECEPTION NO. C1194143, OF SAID RECORDS;

THENCE ALONG SAID EASTERLY RIGHT-OF-WAY THE FOLLOWING FOUR (4) COURSES:

1. SOUTH 08°38'42" EAST, A DISTANCE OF 86.22 FEET TO THE BEGINNING OF A TANGENT CURVE CONCAVE WESTERLY HAVING A RADIUS OF 735.00 FEET;
2. SOUTHERLY ALONG SAID CURVE THROUGH A CENTRAL ANGLE OF 07°54'28", AN ARC LENGTH OF 101.44 FEET;
3. SOUTH 00°38'43" EAST, A DISTANCE OF 153.56 FEET TO THE BEGINNING OF A TANGENT CURVE CONCAVE NORTHEASTERLY HAVING A RADIUS OF 50.00 FEET;
4. SOUTHEASTERLY ALONG SAID CURVE THROUGH A CENTRAL ANGLE OF 90°00'03", AN ARC LENGTH OF 78.54 FEET;


THENCE DEPARTING SAID EASTERLY RIGHT-OF-WAY, NON-TANGENT TO SAID CURVE, SOUTH 89°21'13" WEST, A DISTANCE OF 171.65 FEET TO THE SOUTHEASTERLY CORNER OF TRACT Z, BRIGHTON CROSSING FILING NO. 2, RECORDED DECEMBER 31, 2002, AT RECEPTION NO. C1074039, IN SAID RECORDS;

THENCE ALONG THE EASTERLY BOUNDARY OF SAID TRACT Z, NORTH 13°33'59" WEST, A DISTANCE OF 137.31 FEET;

THENCE ALONG SAID EASTERLY BOUNDARY OF TRACT Z AND THE EASTERLY BOUNDARY AND THE EASTERLY BOUNDARY EXTENDED OF TRACT U, OF SAID PLAT OF BRIGHTON CROSSING FILING NO. 2, 6TH AMENDMENT, AND THE EASTERLY BOUNDARY OF SAID TRACT Y, NORTH 13°16'10" EAST, A DISTANCE OF 536.74 FEET;

THENCE CONTINUING ALONG THE EASTERLY BOUNDARY OF SAID TRACT Y, NORTH 34°53'38" EAST, A DISTANCE OF 73.28 FEET TO THE **POINT OF BEGINNING**,

CONTAINING AN AREA OF 7.712 ACRES, (335,949 SQUARE FEET), MORE OR LESS.

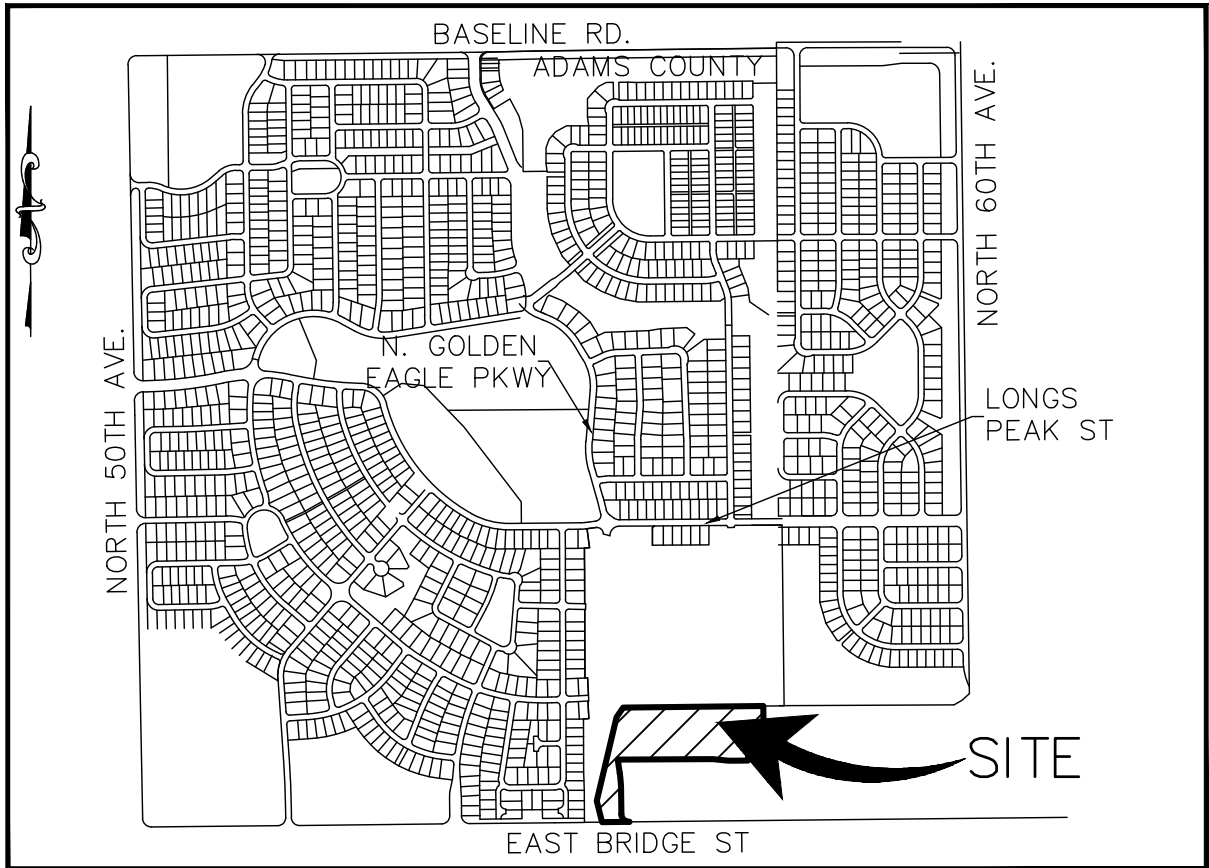

VICINITY MAP
NOT TO SCALE

GENERAL NOTES

1. BEARINGS SHOWN HEREON ARE GRID BEARINGS DERIVED FROM GPS OBSERVATION BASED UPON THE COLORADO COORDINATE SYSTEM OF 1983 CENTRAL ZONE (NAD 83, 2011) REFERENCED TO THE NORTH LINE OF THE NORTHWEST QUARTER OF SECTION 2, TOWNSHIP 1 SOUTH, RANGE 66 WEST OF THE 6TH PRINCIPAL MERIDIAN, BEING MONUMENTED AS SHOWN HEREON, TAKEN TO BEAR NORTH 89°19'55" EAST, A DISTANCE OF 2633.96 FEET.
2. PER C.R.S. 38-51-106, "ALL LINEAL UNITS DEPICTED ON THIS LAND SURVEY PLAT ARE U.S. SURVEY FEET. ONE METER EQUALS 39.37/12 U.S. SURVEY FEET, EXACTLY ACCORDING TO THE NATIONAL INSTITUTE OF STANDARDS AND TECHNOLOGY."
3. ALL REFERENCES HEREON TO BOOKS, PAGES, MAPS AND RECEPTION NUMBERS ARE PUBLIC DOCUMENTS RECORDED IN THE ADAMS COUNTY, COLORADO, CLERK AND RECORDER'S OFFICE.
4. THIS SURVEY DOES NOT REPRESENT A TITLE SEARCH BY AZTEC CONSULTANTS, INC. TO DETERMINE OWNERSHIP, RIGHTS-OF-WAY, EASEMENTS OR OTHER MATTERS OF PUBLIC RECORD. ONLY PLATTED EASEMENTS OR EASEMENTS KNOWN TO THE SURVEYOR OF RECORD WITHIN THE SUBJECT PROPERTY ARE SHOWN HEREON.

CITY COUNCIL APPROVAL

THIS IS TO CERTIFY THAT THIS ANNEXATION MAP WAS ACCEPTED AND APPROVED BY THE CITY COUNCIL OF THE CITY OF BRIGHTON, COLORADO ON


THIS _____, DAY OF _____, 2025, A.D.

MAYOR _____

CITY CLERK _____

SURVEYOR'S CERTIFICATE

I, ANTHONY K. PEALL, A LAND SURVEYOR LICENSED IN THE STATE OF COLORADO, HEREBY CERTIFY THAT THE ANNEXATION MAP REPRESENTED BY THIS PLAT WAS MADE BY ME OR UNDER MY DIRECT SUPERVISION, AND THIS PLAT ACCURATELY REPRESENTS SAID ANNEXATION MAP TO THE BEST OF MY KNOWLEDGE AND BELIEF. THIS MAP DOES NOT CONSTITUTE A TITLE SEARCH BY ME TO DETERMINE OWNERSHIP. FURTHERMORE THIS CERTIFIES THAT AT LEAST ONE-SIXTH (1/6) OF THE PROPERTY SHOWN HEREON IS CONTIGUOUS WITH THE MUNICIPAL BOUNDARY OF THE CITY OF BRIGHTON, COLORADO.

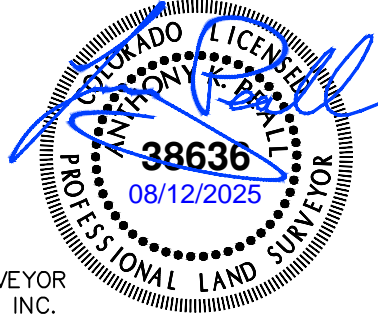

ANTHONY K. PEALL, PLS NO. 38636
COLORADO LICENSED PROFESSIONAL LAND SURVEYOR
FOR AND ON BEHALF OF AZTEC CONSULTANTS, INC.

NOTICE: ACCORDING TO COLORADO LAW, YOU MUST COMMENCE ANY LEGAL ACTION BASED UPON ANY DEFECT IN THIS SURVEY WITHIN THREE YEARS AFTER YOU FIRST DISCOVER SUCH DEFECT. IN NO EVENT MAY ANY ACTION BASED UPON ANY DEFECT IN THIS SURVEY BE COMMENCED MORE THAN TEN YEARS FROM THE DATE OF THE CERTIFICATION SHOWN HEREON.

NOTICE: PER THE STATE OF COLORADO BOARD OF LICENSURE FOR ARCHITECTS, PROFESSIONAL ENGINEERS, AND PROFESSIONAL LAND SURVEYORS RULE 1.6.B.2 THE WORD "CERTIFY" AS USED HEREON MEANS AN EXPRESSION OF PROFESSIONAL OPINION AND DOES NOT CONSTITUTE A WARRANTY OR GUARANTY, EXPRESSED OR IMPLIED. THE SURVEY REPRESENTED HEREON HAS BEEN PERFORMED BY ME OR UNDER MY DIRECT SUPERVISION IN ACCORDANCE WITH APPLICABLE STANDARDS OF PRACTICE AND IS BASED UPON MY KNOWLEDGE, INFORMATION AND BELIEF.

ANNEXATION TABLE

TOTAL PERIMETER:	3,468.01 FEET
REQUIRED 1/6 CONTIGUOUS PERIMETER:	578.00 FEET
CONTIGUOUS BOUNDARY:	1,623.13 FEET (46.80%)

SCALE N/A	DATE 2024/10/31
TP TP	TP TP
ADDRESS CITY COMMENTS	COMMENT
TP 2/27/25	BY DATE

300 East Mineral Ave., Suite 1
Littleton, Colorado 80122
Phone: (303) 713-1898
Fax: (303) 713-1897
www.aztecconsultants.com


AZTEC
CONSULTANTS, INC.

ANNEXATION MAP
SE 1/4 SEC. 2, T.1S., R.66W., 6TH P.M.
ADAMS COUNTY, COLORADO
PREPARED FOR
BROOKFIELD RESIDENTIAL
6465 GREENWOOD PLAZA BLVD STE 700, CENTENNIAL, CO 80111

SHEET
ONE
OF **2** SHEETS
JOB NO. 69718-12

BRIGHTON CROSSING ANNEXATION

A PORTION OF THE SOUTHEAST QUARTER OF SECTION 2,
TOWNSHIP 1 SOUTH, RANGE 66 WEST OF THE SIXTH PRINCIPAL MERIDIAN,
COUNTY OF ADAMS, STATE OF COLORADO

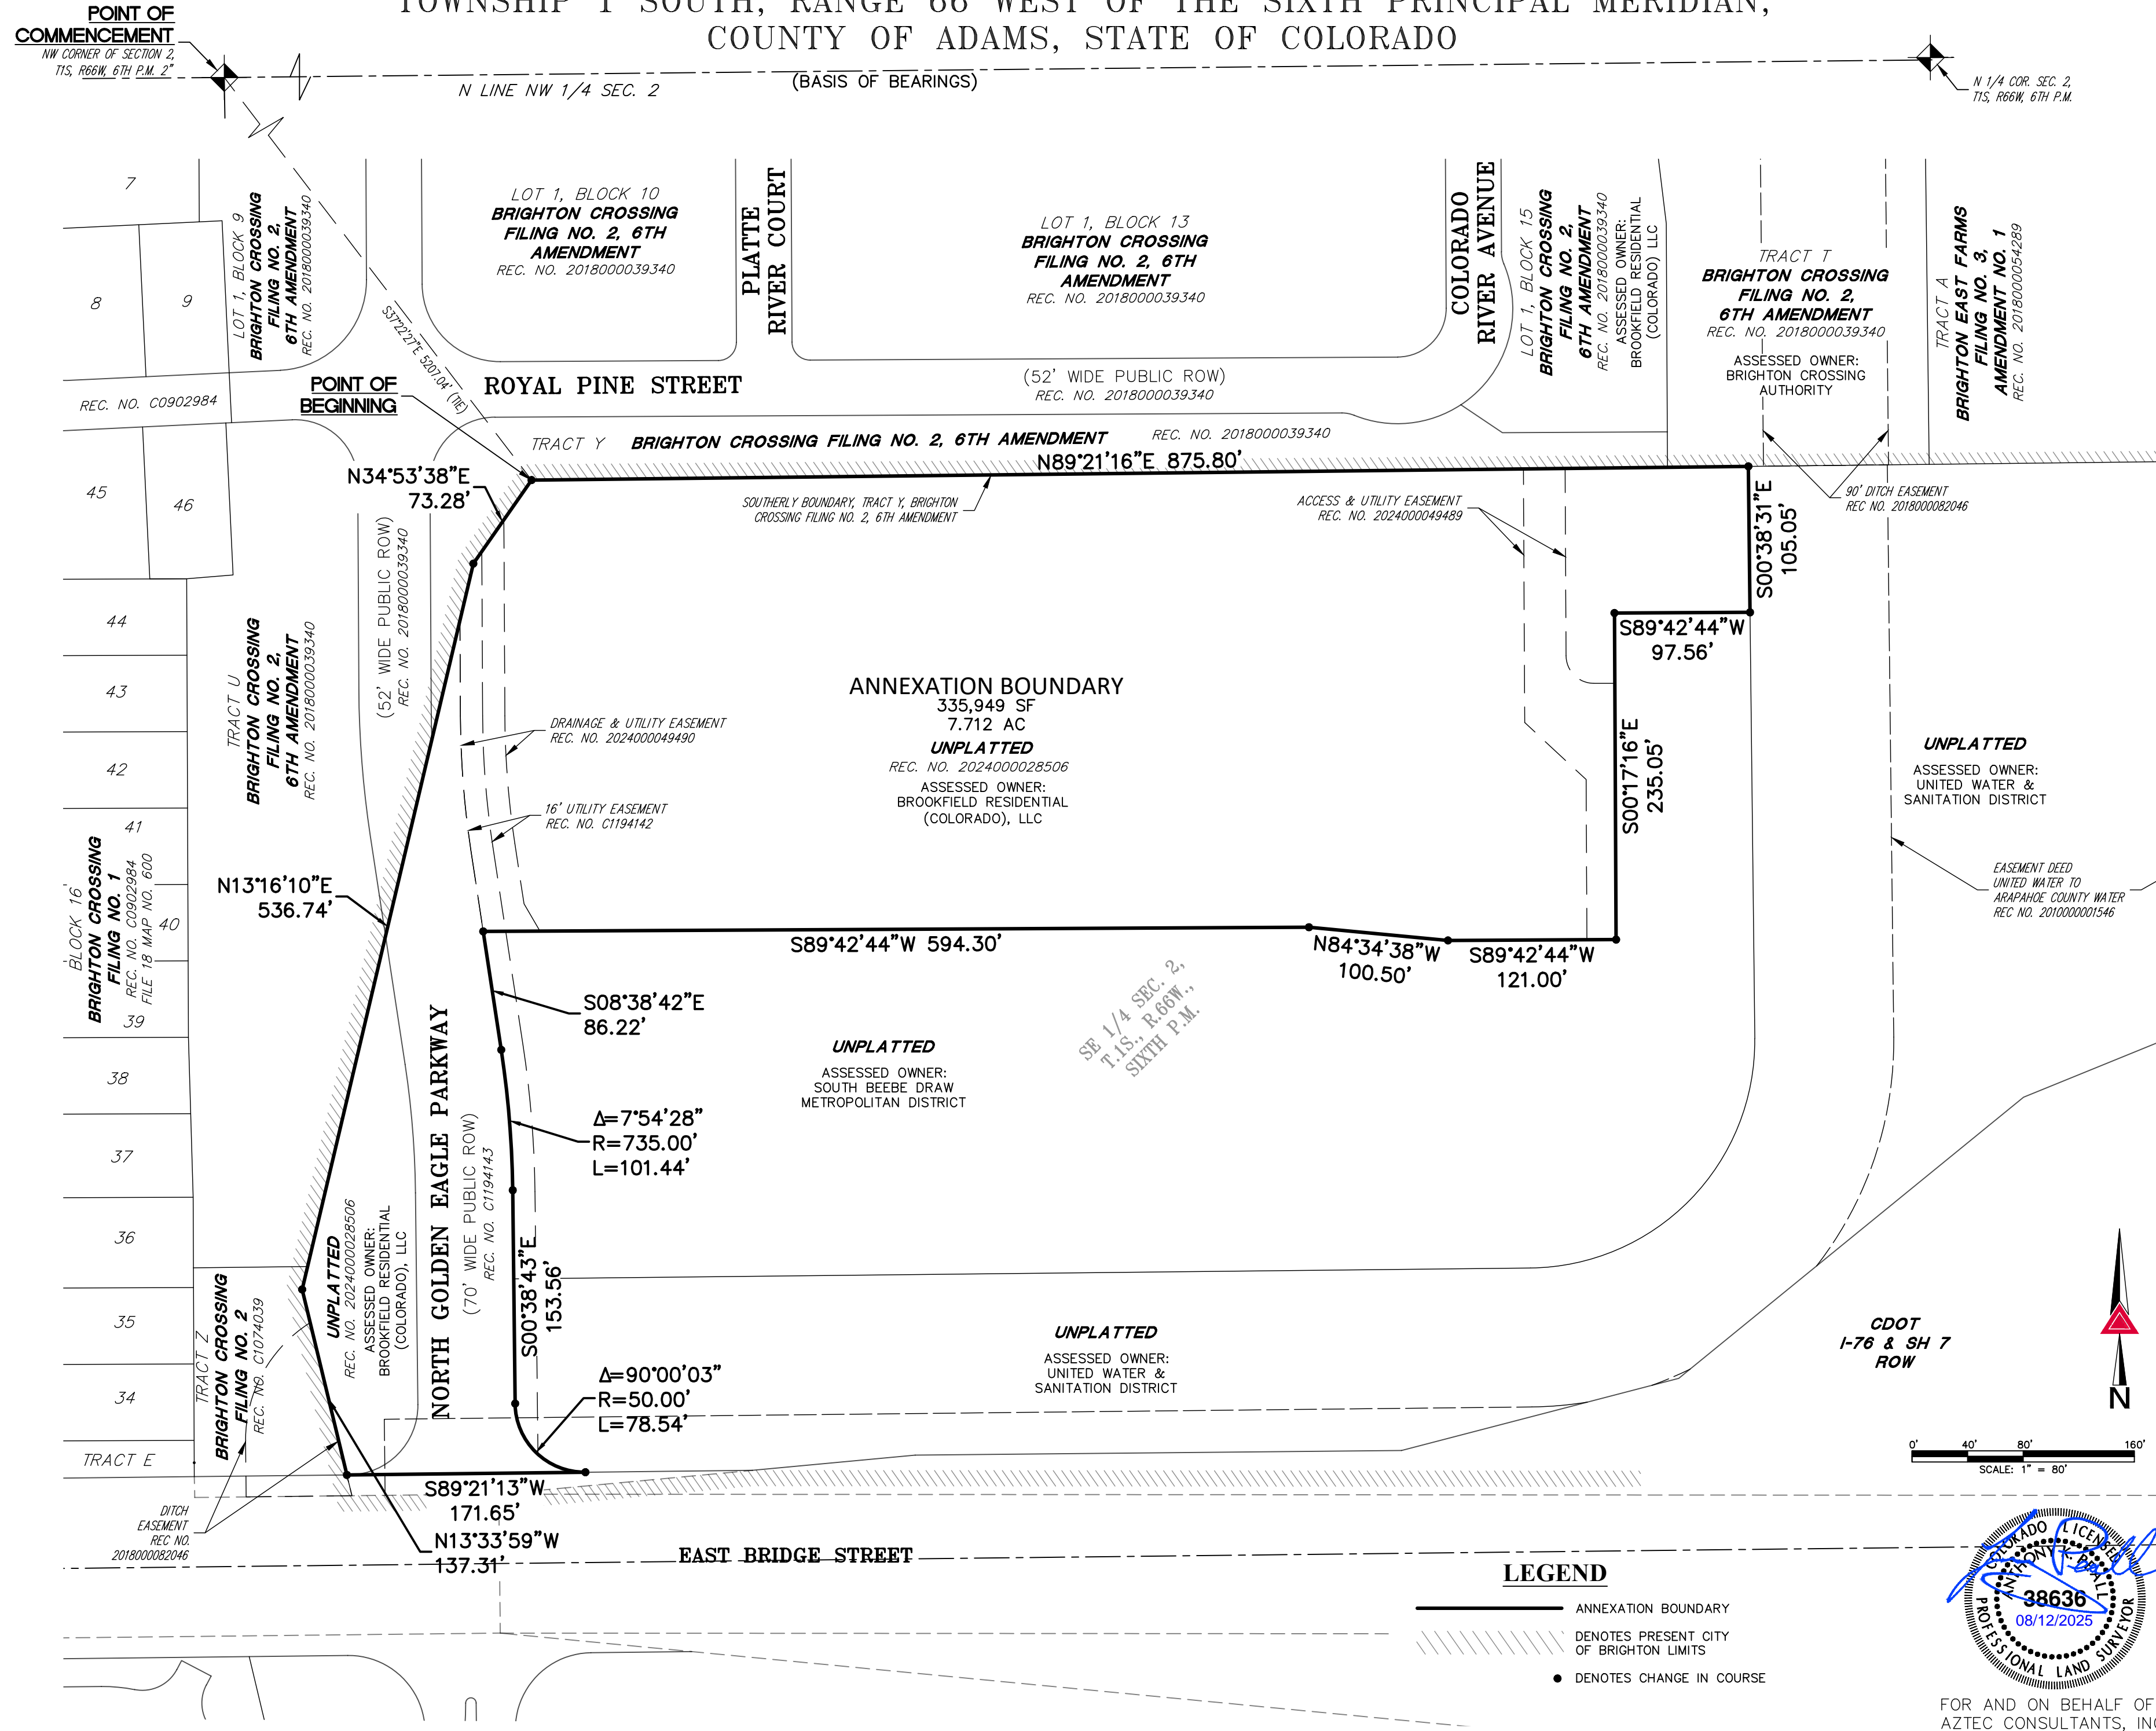

SCALE 1" = 80'		DATE 2024/10/31	
CD	TP	BY	COMMENT
300 East Mineral Ave., Suite 1 Littleton, Colorado 80122 Phone: (303) 713-1898 Fax: (303) 713-1897 www.aztecconsultants.com			
AZTEC CONSULTANTS, INC.			
ANNEXATION MAP SE 1/4 SEC. 2, T.1S., R.66W., 6TH P.M. ADAMS COUNTY, COLORADO		PREPARED FOR BROOKFIELD RESIDENTIAL 6465 GREENWOOD PLAZA BLVD STE 700, CENTENNIAL, CO 80111	
SHEET TWO		OF 2 SHEETS	
JOB NO. 69718-12			